



DRG ID	DESCRIPTION
P01	PICTORIAL VIEW
A01	PLAN AND ELEVATIONS
E01	SLAB DETAILS
S01	SITE PLAN

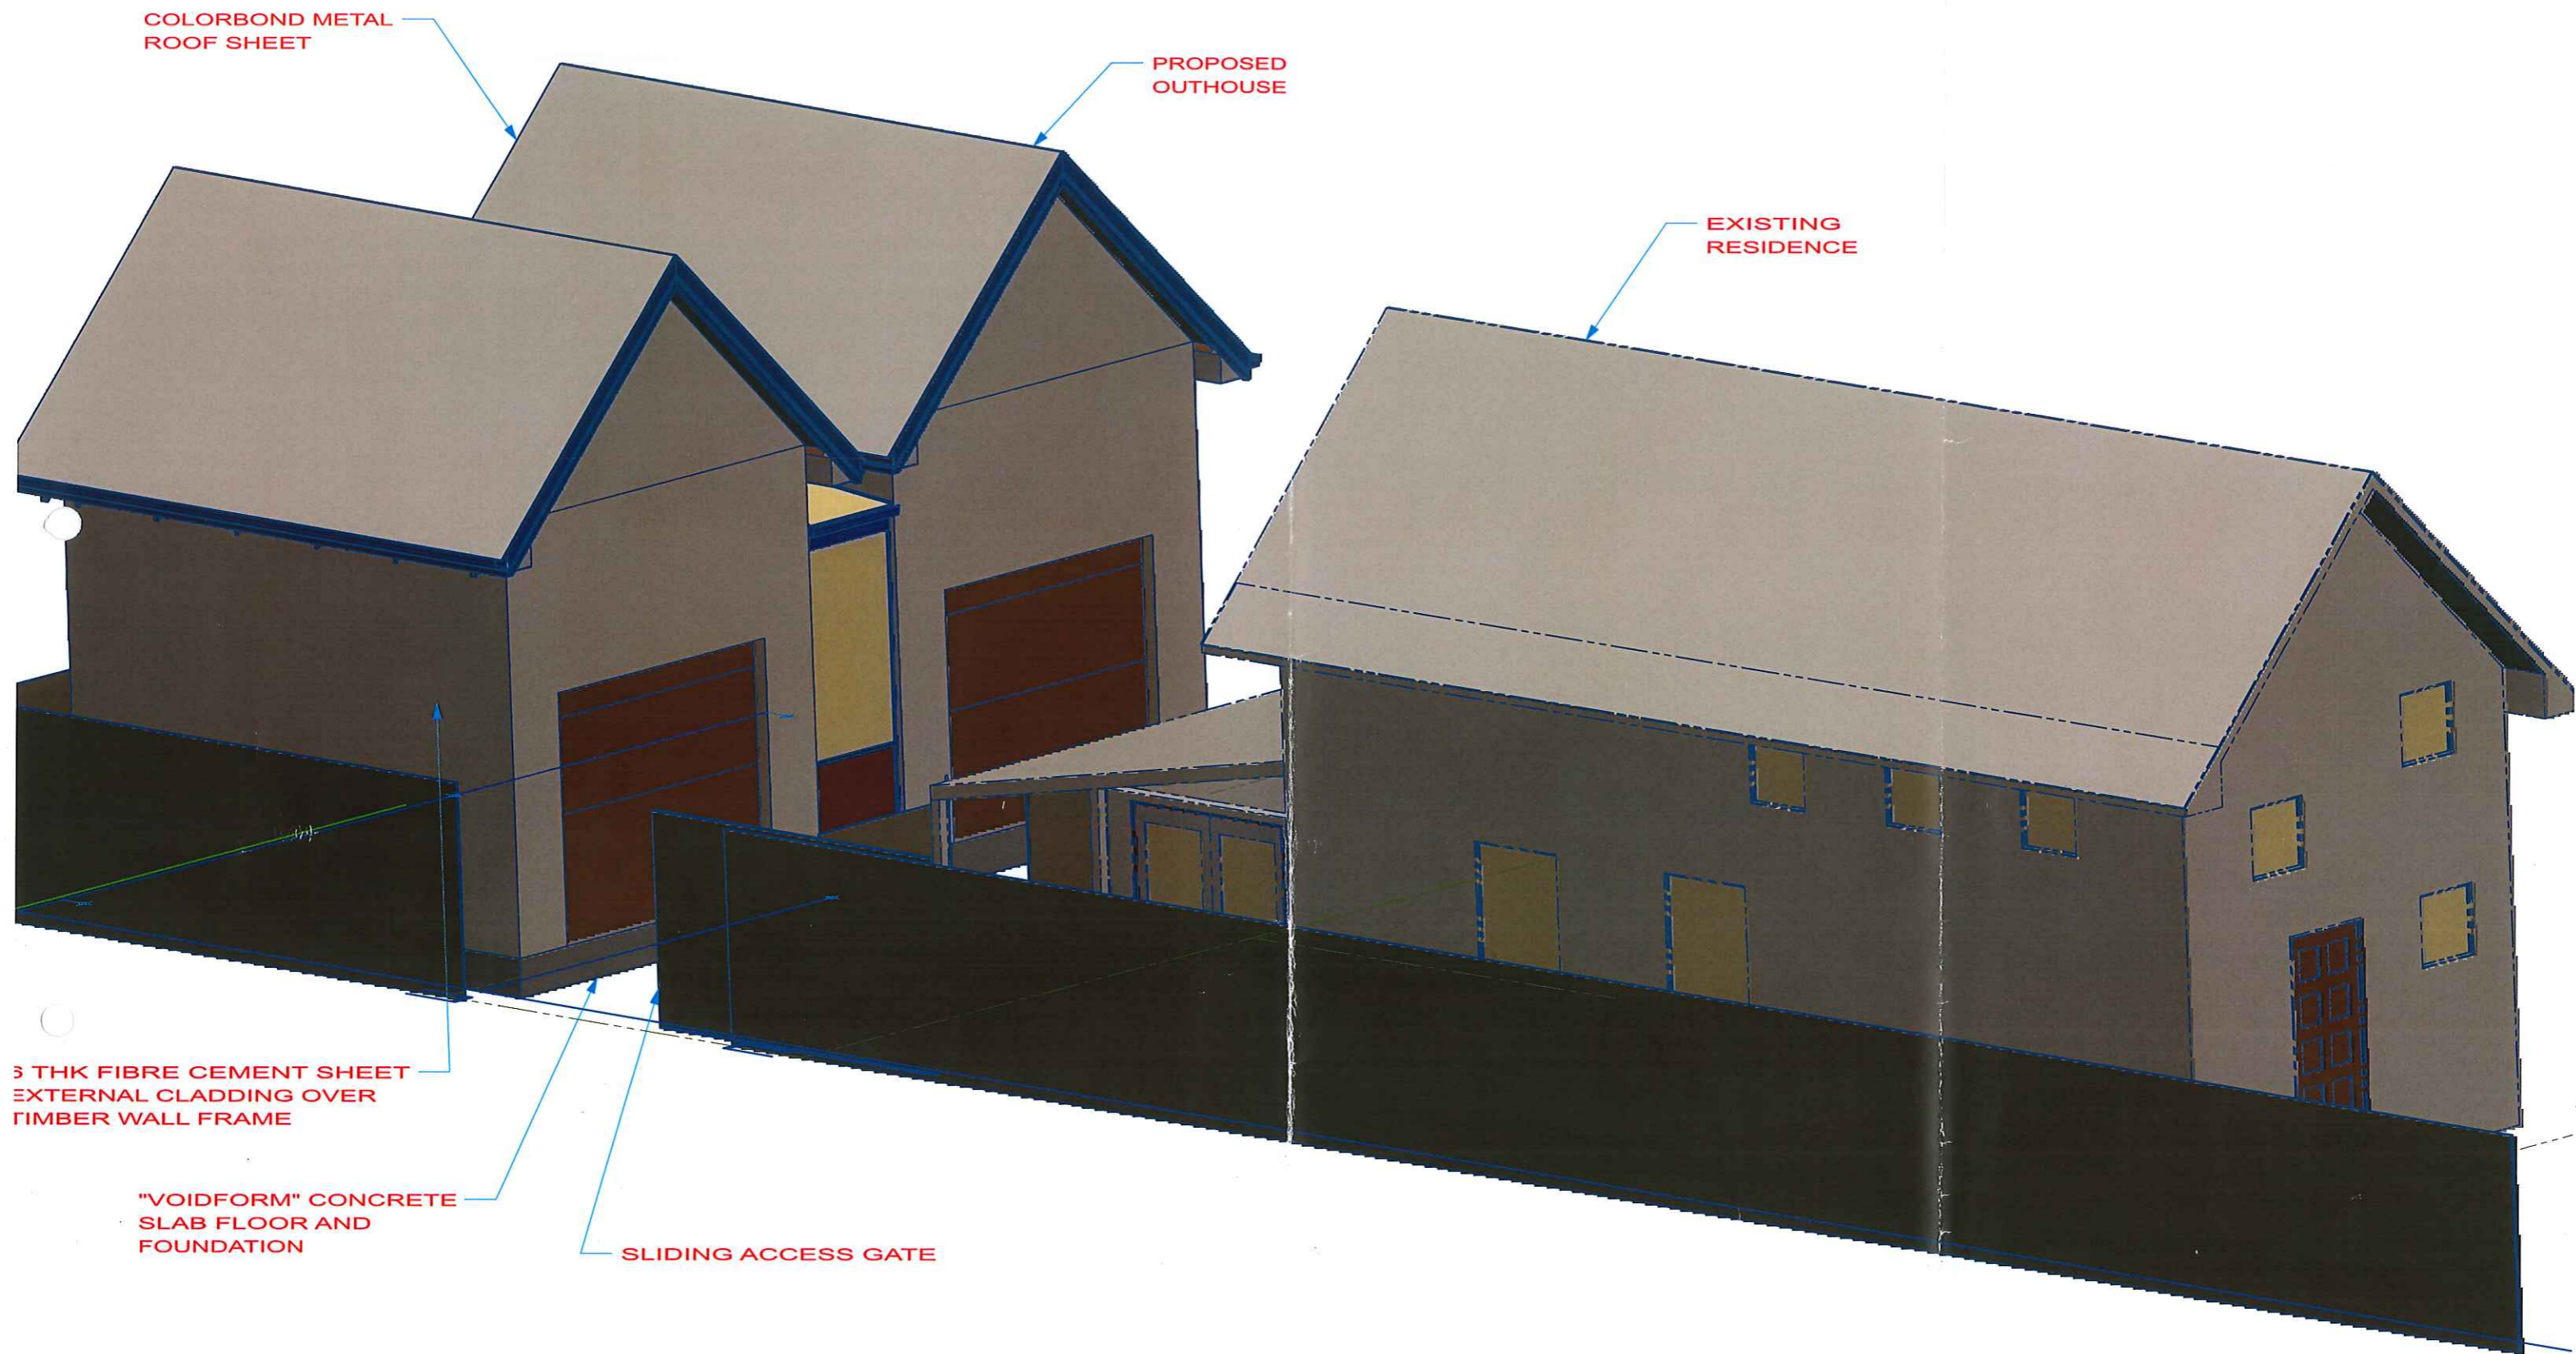

LOW HEAD ROAD

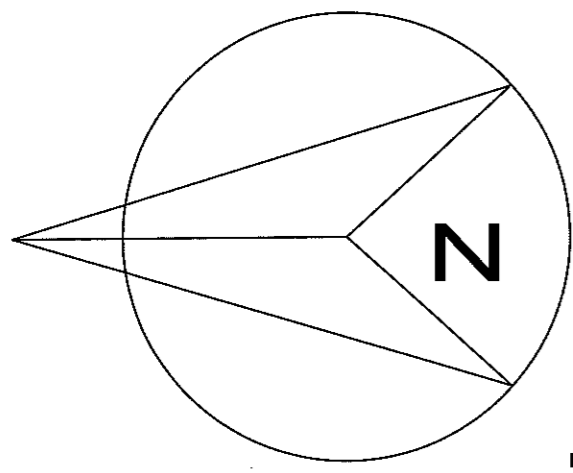

LOT 1
385 SQ M

ACCESS DRIVEWAY TO
371B

EXISTING GRAVITY
SEWER LINE

SW LINE
CONNECT TO EXISTING

EXISTING FENCE
AND ACCESS GATE

EXISTING
PRIVATE
OPEN SPACE
78 m²

EXISTING
RESIDENCE

EXISTING PRIVATE
OPEN SPACE 41 m²

EXISTING
CARPORT
(ROOFED OVER)


EXISTING
DIVIDER FENCE
RETAINED


PRIVATE OPEN
SPACE 37m²

PROPOSED
OUT HOUSE


3000 SLIDING
GATE
ACCESS

NEW PERSONAL
ACCESS GATE

<p>LOUTON DESIGN PTY. LTD.  95 MAIN ROAD, GEORGE TOWN PH/FAX: 63 823 300</p>	<p>DRAWN T HEWITT DATE 31/10/13 SCALE 1 : 200</p>	<p>ISSUE 7</p>	<p>DRG NO AR342-S01</p>	<p>TITLE PROPOSED STUDIO/SLEEP-OUT DEVELOPMENT FOR MARY FLOOD 371A LOW HEAD ROAD, LOW HEAD SITE PLAN</p>
---	---	----------------------------	-------------------------------------	---

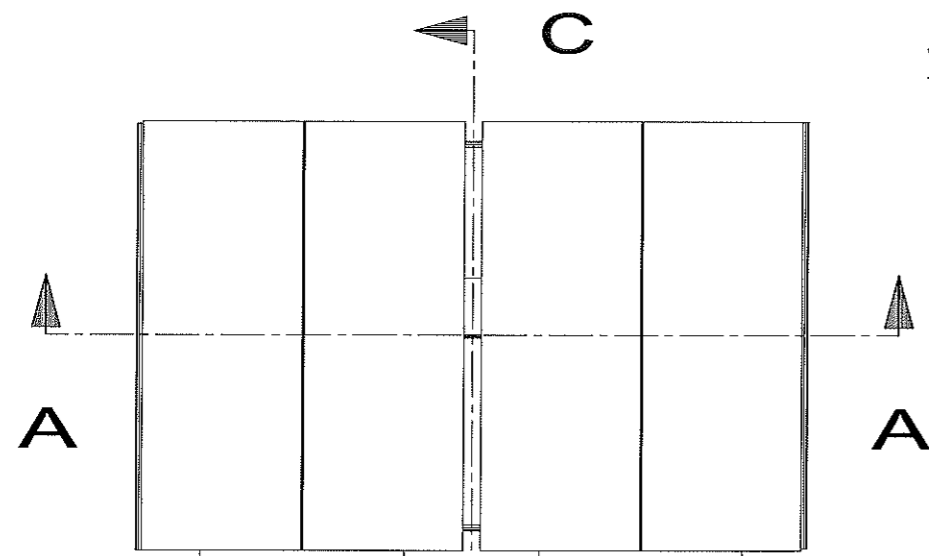


ROOF PLAN

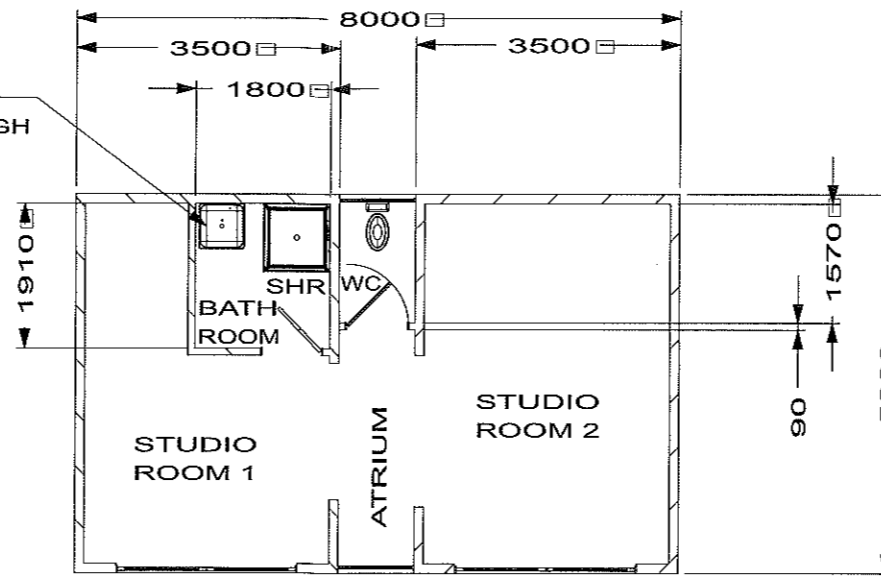

FLOOR PLAN


WINDOW /DOOR ID	FACING	SIZE	TYPE
W01	N	450 X 1800	FIXED
W02	N	450 X 1800	FIXED
W03	W	300 X 1200	FIXED/VENTED
D01	E	2100 X 2400	SLIDING
D02	E	2100 X 2400	SLIDING

- NOTE:
 1. WINDOWS 01 TO 03 TO BE FIRE RESISTANT CLAZING.
 2. ALL CONSTRUCTION TO BE IN ACCORDANCE WITH BCA 2014

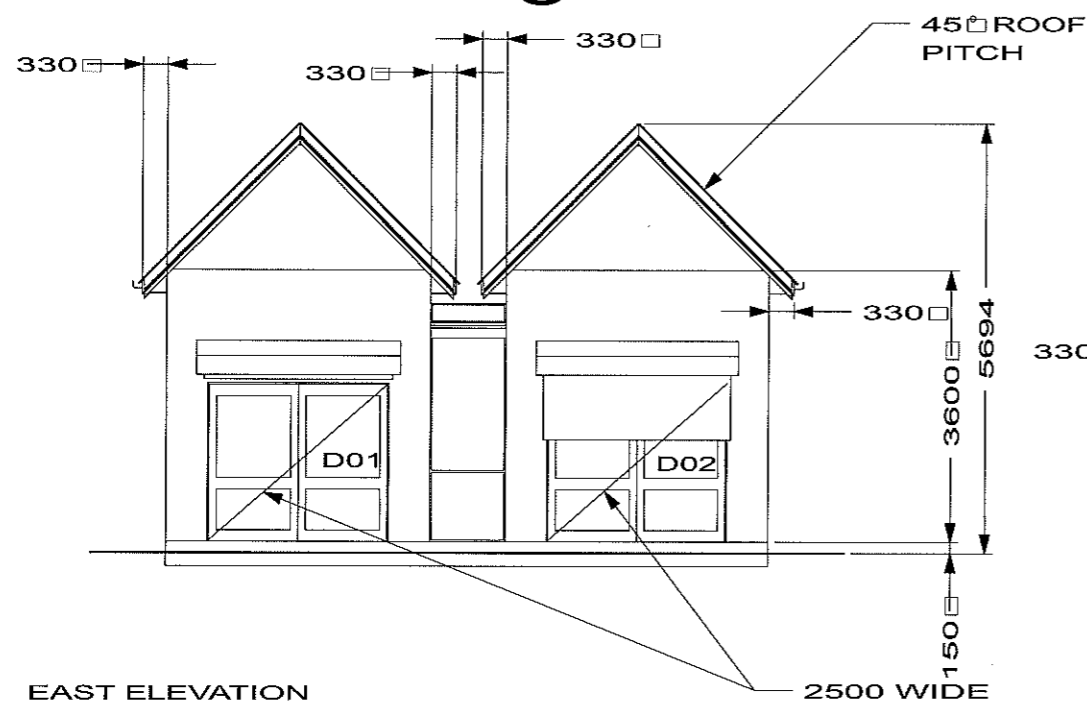


EAST ELEVATION


2500 WIDE COLORBOND ROLL-A-DOOR EXTERNAL MOUNT AS SECURITY SCREEN

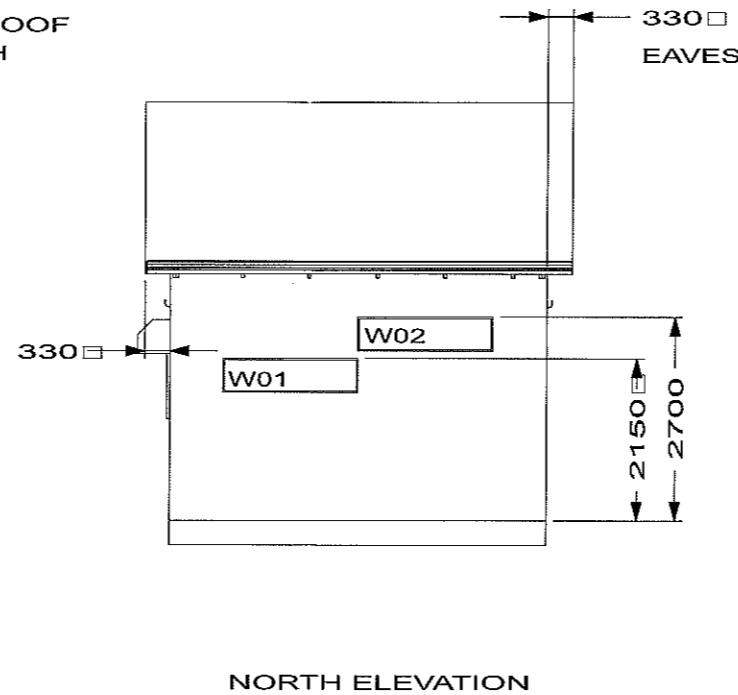

NORTH ELEVATION

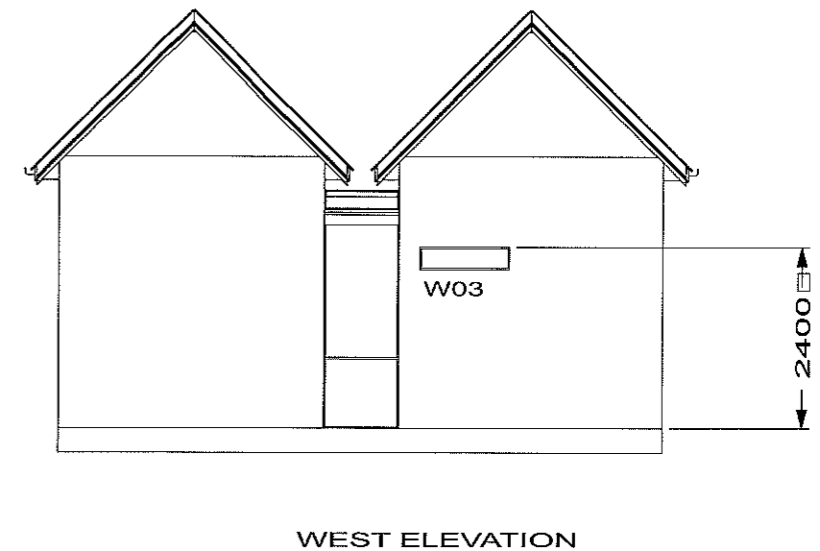


WEST ELEVATION

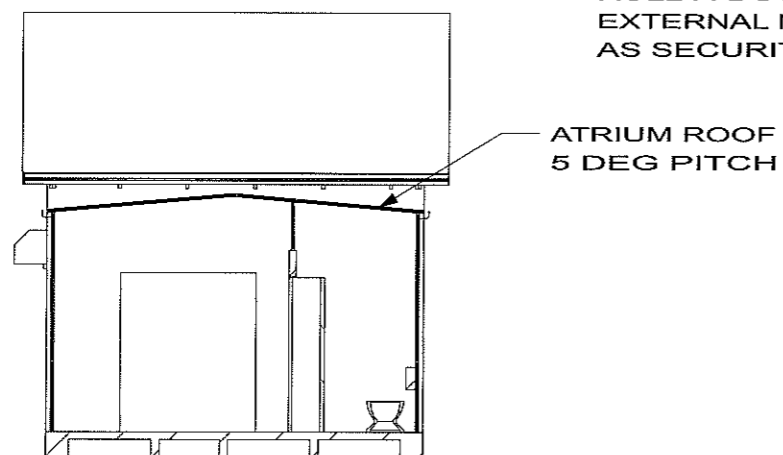

SECTION C-C

ATRIUM ROOF 5 DEG PITCH

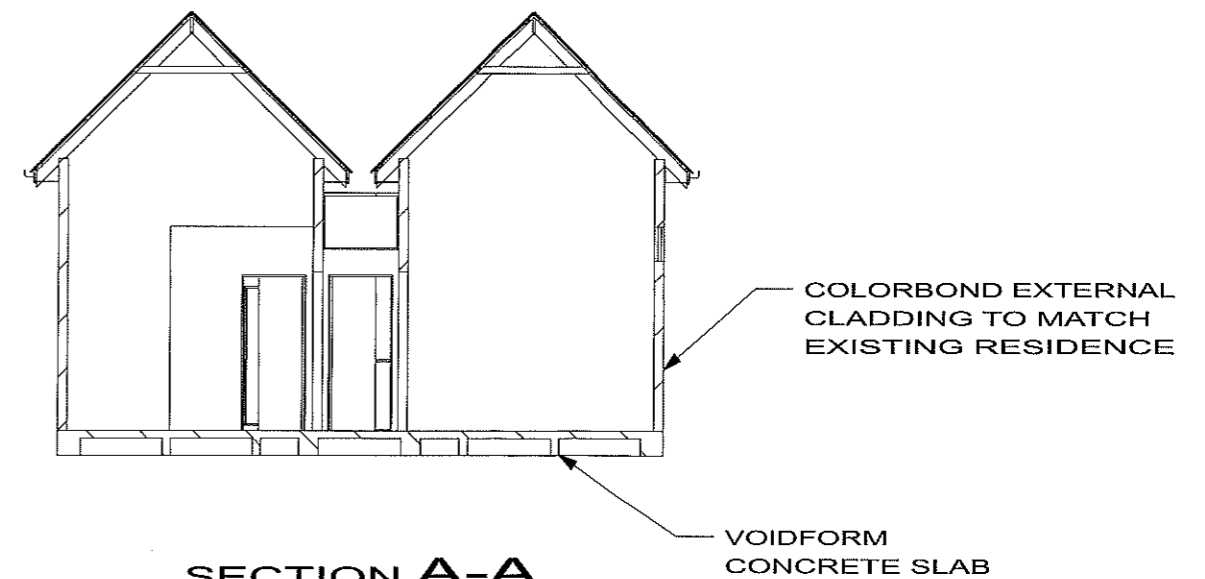

SECTION A-A

VOIDFORM CONCRETE SLAB

COLORBOND EXTERNAL CLADDING TO MATCH EXISTING RESIDENCE

LOUTON DESIGN PTY. LTD.
 ABN 62 081 268 591
 95 MAIN ROAD, PO BOX 268, GEORGETOWN, TASMANIA, 7253
 PH: 6382 1055
 FAX: 6382 3300
 mail@loutondesign.com.au
 WWW.LOUTONDESIGN.COM.AU




THIS DOCUMENT IS AND SHALL REMAIN THE PROPERTY OF LOUTON DESIGN PTY LTD IT SHOULD NOT BE USED WITHOUT PRIOR WRITTEN CONSENT.

DRAWN T HEWITT DATE 25/10/13
 AUTH T HEWITT DATE 25/10/13
 STATUS SCALE 1:100


PROJECT No. AR342
 DRG NO A01

REV 5

TITLE PROPOSED STUDIO/SLEEPOUT DEVELOPMENT FOR MARY FLOOD, 371A LOW HEAD ROAD, LOW HEAD BUILDING ELEVATIONS

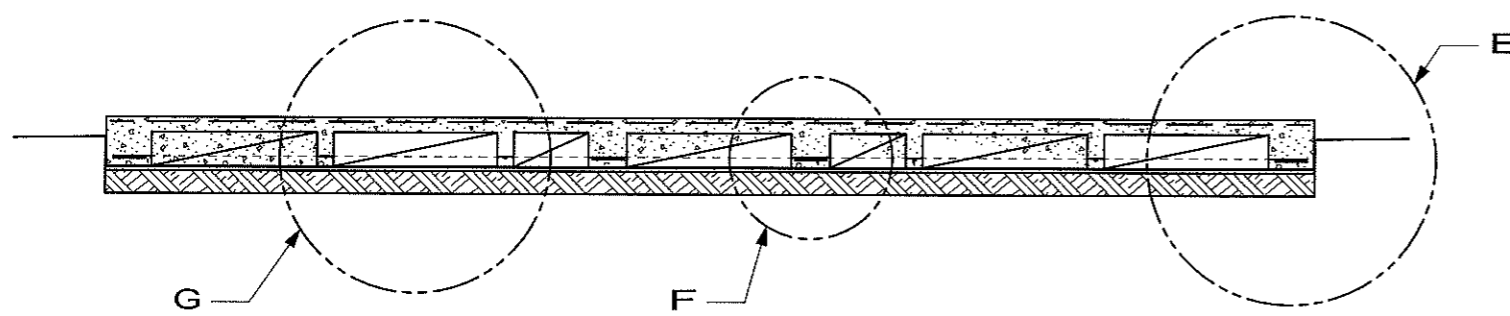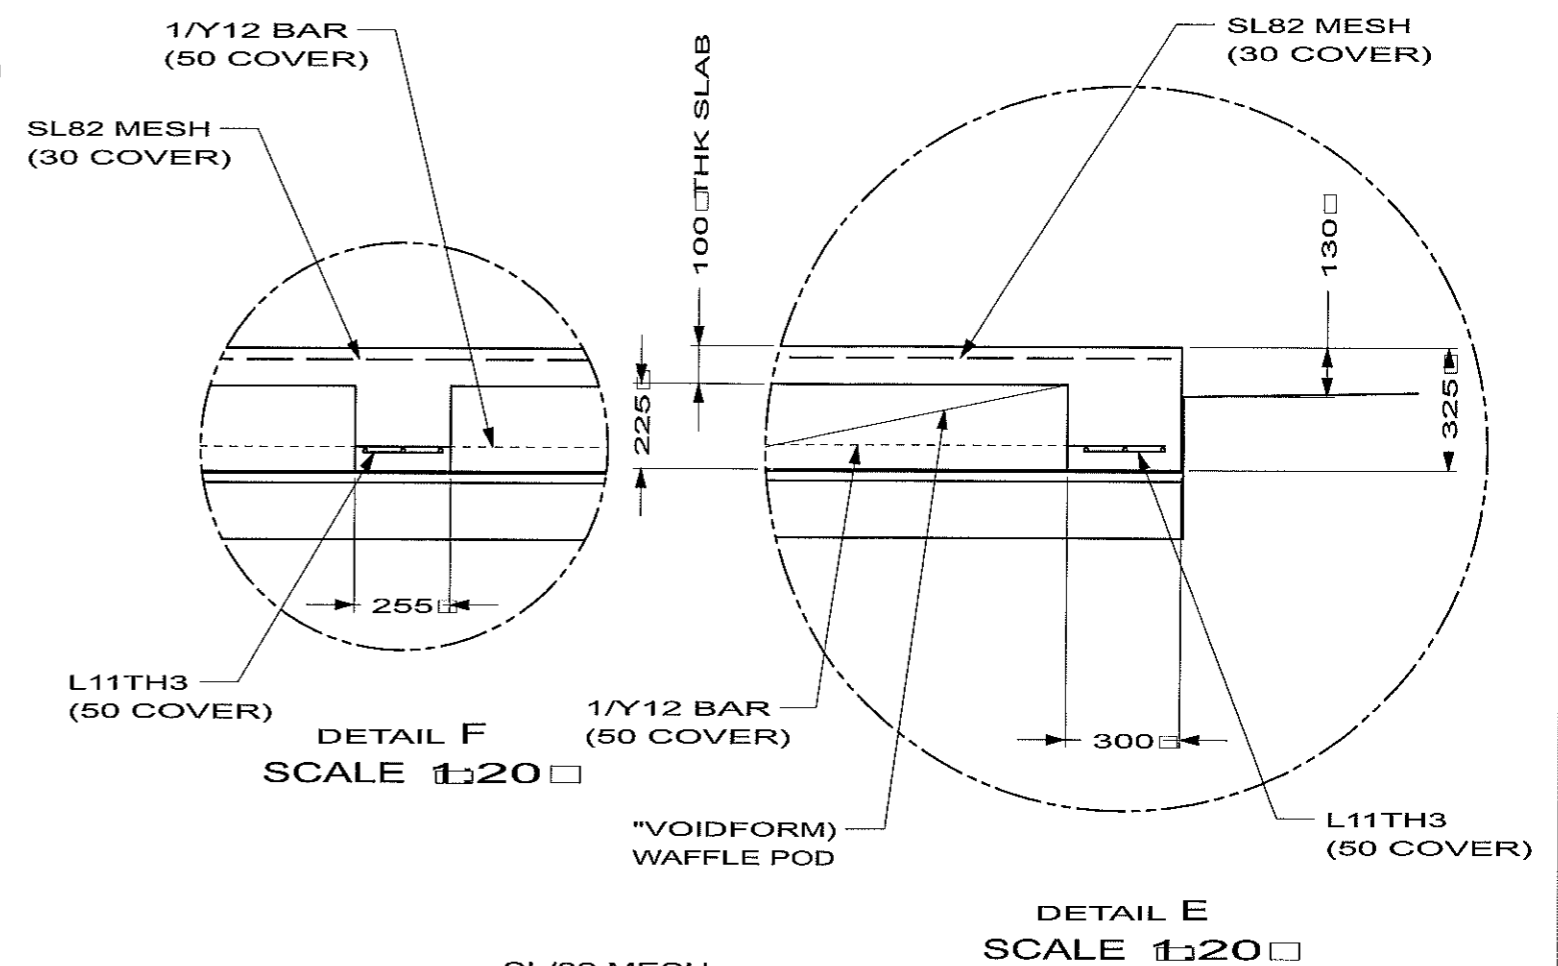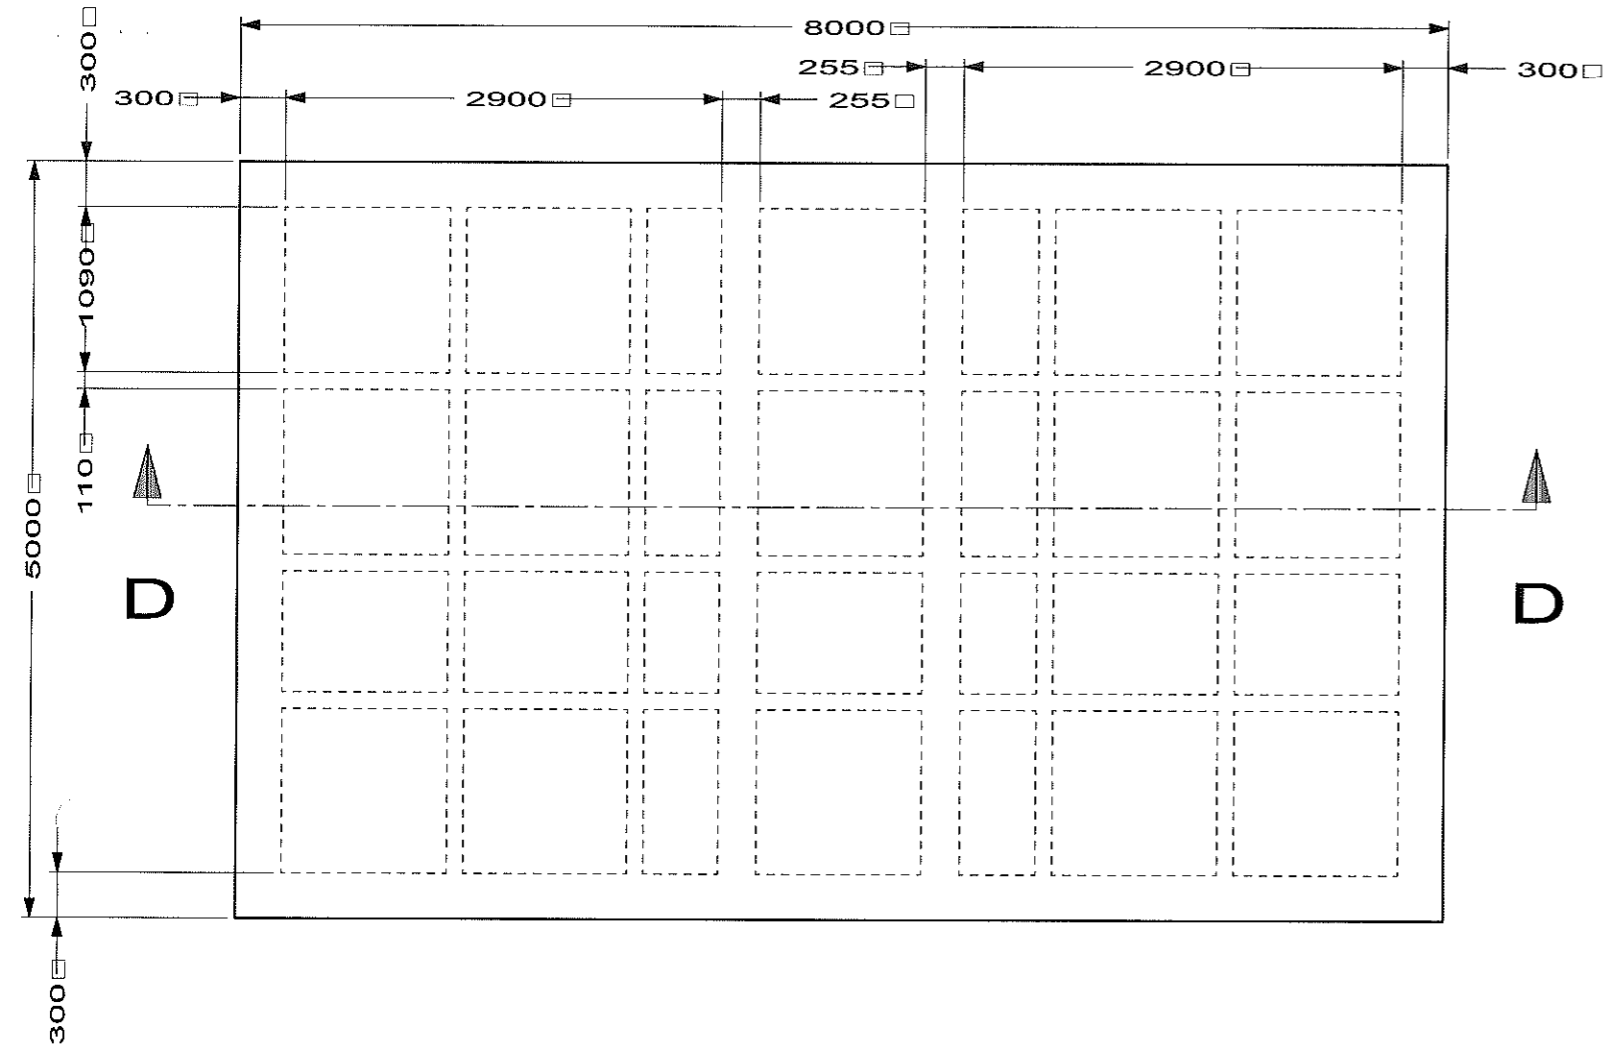

SECTION D-D

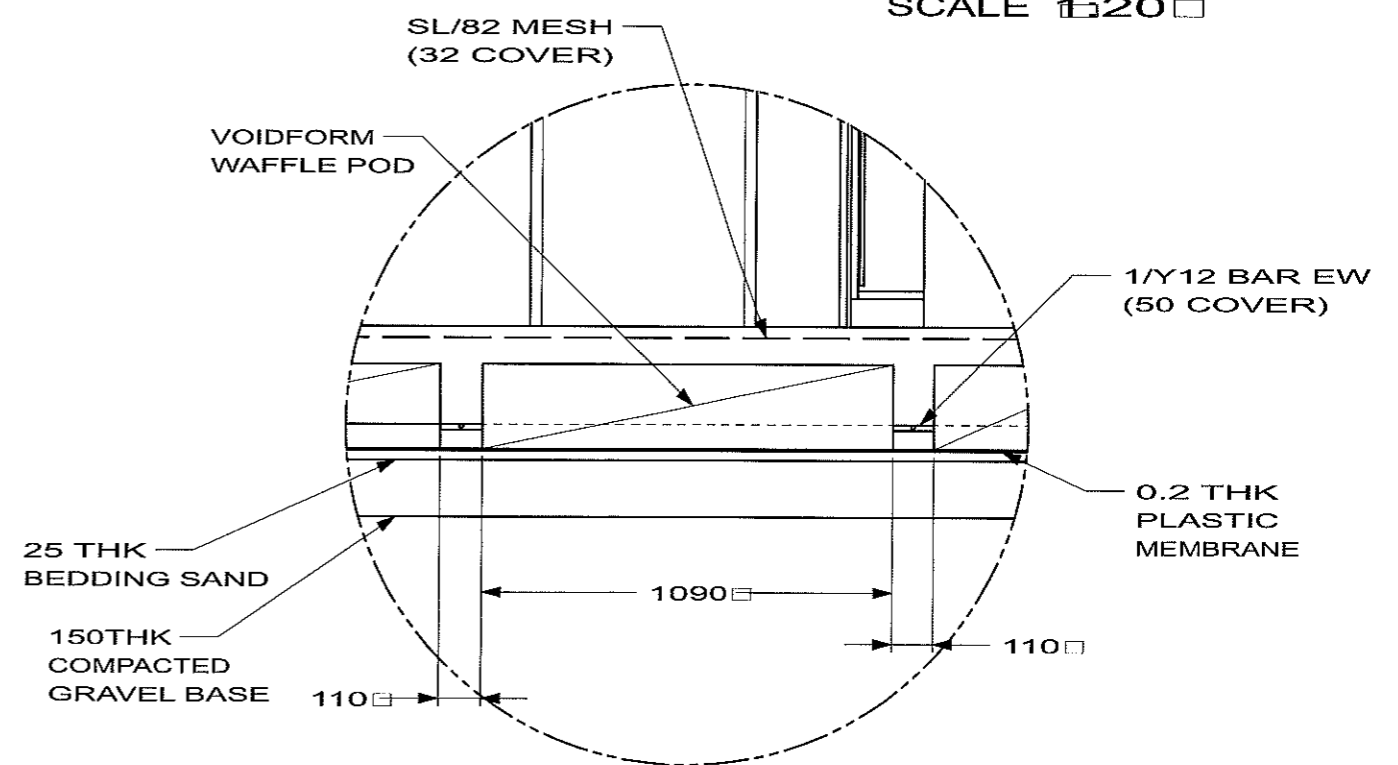

DETAIL G
SCALE 1:20

LOUTON DESIGN PTY. LTD.
 ABN 62 081 268 591
 95 MAIN ROAD,
 PO BOX 288,
 GEORGETOWN,
 TASMANIA, 7253
 PH: 6382 1055
 FAX: 6382 3300
 mail@loutondesign.com.au
 WWW.LOUTONDESIGN.COM.AU

THIS DOCUMENT IS AND SHALL REMAIN THE PROPERTY OF LOUTON DESIGN PTY LTD IT SHOULD NOT BE USED WITHOUT PRIOR WRITTEN CONSENT.

DRAWN	T HEWITT	DATE	2/12/13
AUTH		DATE	
STATUS		SCALE	1 : 100

PROJECT No.
AR342

DRG NO
E01

REV
4

TITLE
PROPOSED STUDIO/SLEEPOUT DEVELOPMENT FOR MARY FLOOD, 371A LOW HEAD ROAD, LOW HEAD SLAB DETAILS