


AR357 AP  
ASSET PLAN  
25 ESPLANADE NORTH

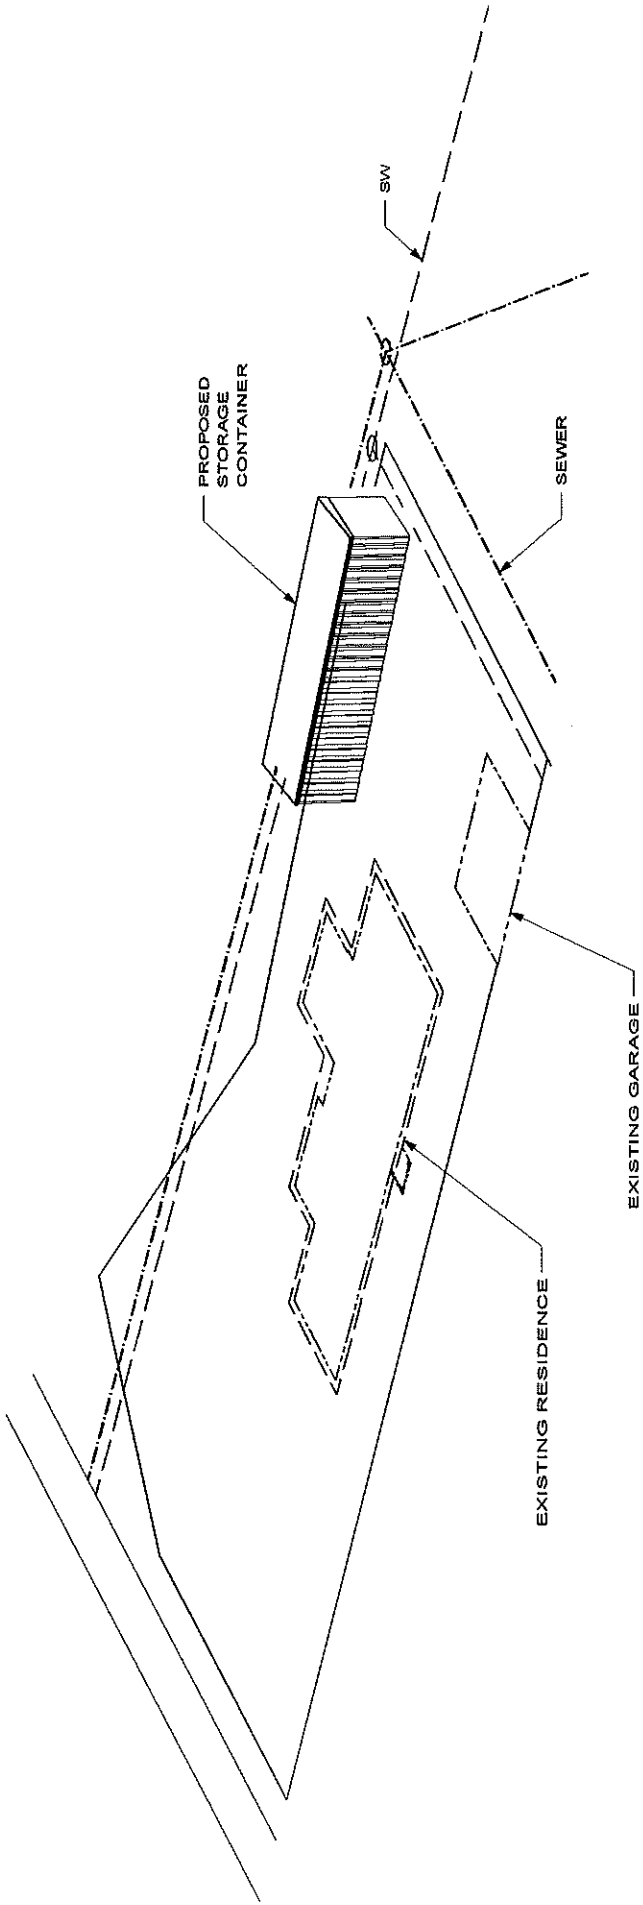

AR351 S02	R3	PLAN AND ELEVATIONS
AR357 S01	R0	SITE PLAN
AR357 CS		COVER SHEET
		BUSHFIRE MANAGEMENT PLAN
AR357 TITLE		FOLIO PLAN
AR357 AP		ASSET PLAN (GTC)
AR357 TWE	R1	TAS WATER EXEMPTION
AR357 35B		CERTIFICATE OF RESPONSIBLE DESIGNER (PLUMBING WORK)
AR357 35A		CERTIFICATE OF RESPONSIBLE DESIGNER (BUILDING WORK)
DOC ID	REV	DESCRIPTION
		INC




**LOULTON DESIGN PTY. LTD.**  
ABN 62 081 268 591 ABA CC309W


95 MAIN ROAD, GEORGE TOWN, TAS, 7253  
 PH 0419 00 1990  
 PH/FAX 63 823 300


PROJ ID  
**AR357 CS**

TITLE  
 PROPOSED STORAGE SHED FOR  
 MR G BROEKHUIS, 25 ESPLANADE NORTH  
 COVER SHEET

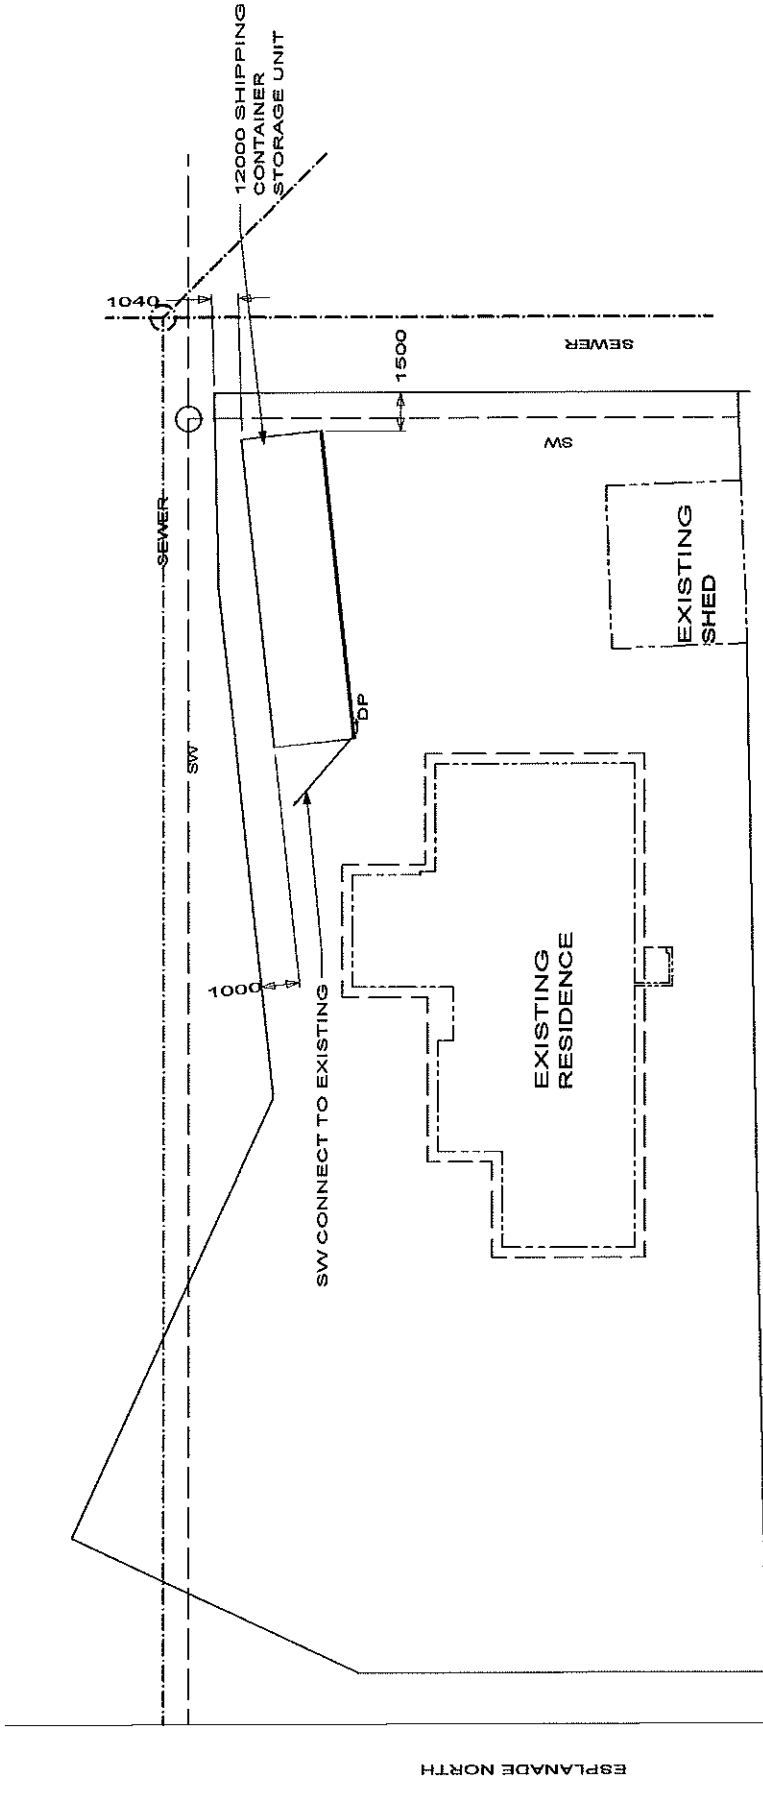


SITE PLAN


	<b>LOUTON DESIGN PTY. LTD.</b> ABN 62 081 266 691 94 MAIN ROAD, DEGRAFFOWN, TASMANIA, 7253 PH: 03623 1026 FAX: 03623 3200 email: loutondesign.com.au www.loutondesign.com.au		THIS DOCUMENT IS AND SHALL REMAIN THE PROPERTY OF LOUTON DESIGN PTY LTD IT SHOULD NOT BE USED WITHOUT PRIOR WRITTEN CONSENT.		DRAWN T HEWITT DATE 30/6/14 AUTH T HEWITT DATE 30/6/14 STATUS SCALE 1:200	PROJECT No. <b>AR357</b>	DRG NO <b>S01</b>	REV <b>2</b>	TITLE <b>PROPOSED STORAGE SHED FOR          MR G BROEKHUIST, 25 ESPLANADE NORTH          SITE PLAN</b>

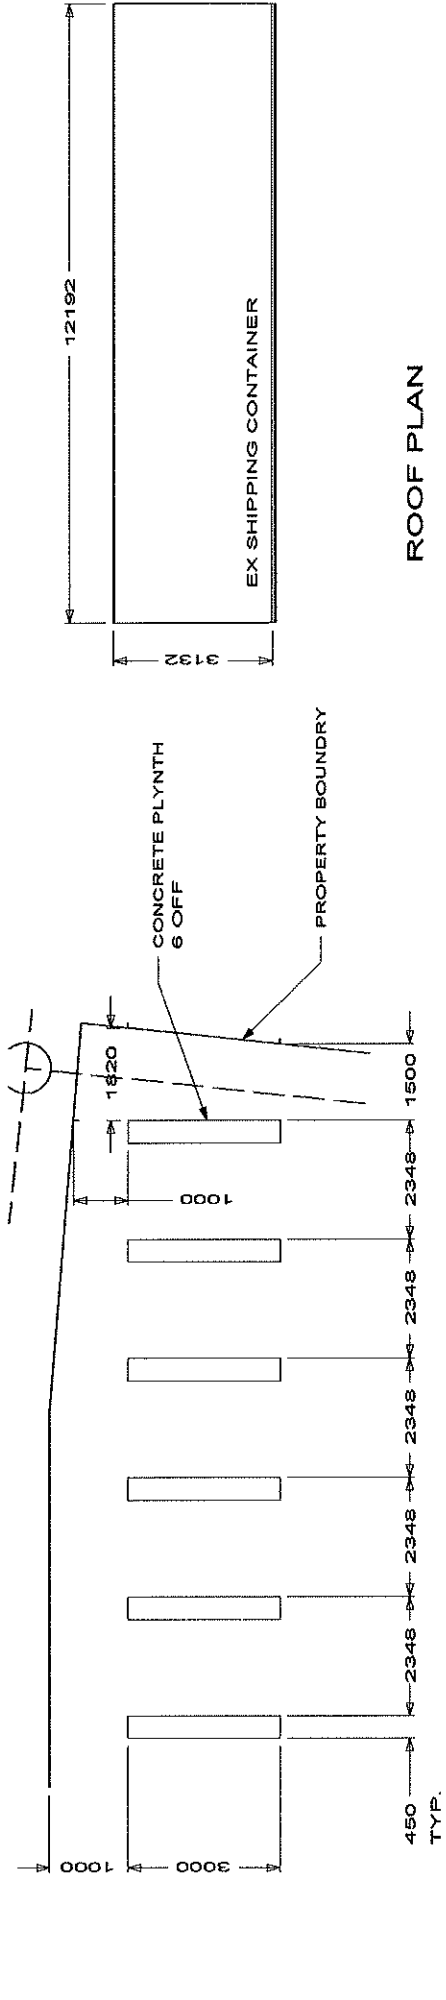

FOUNDATION PLAN

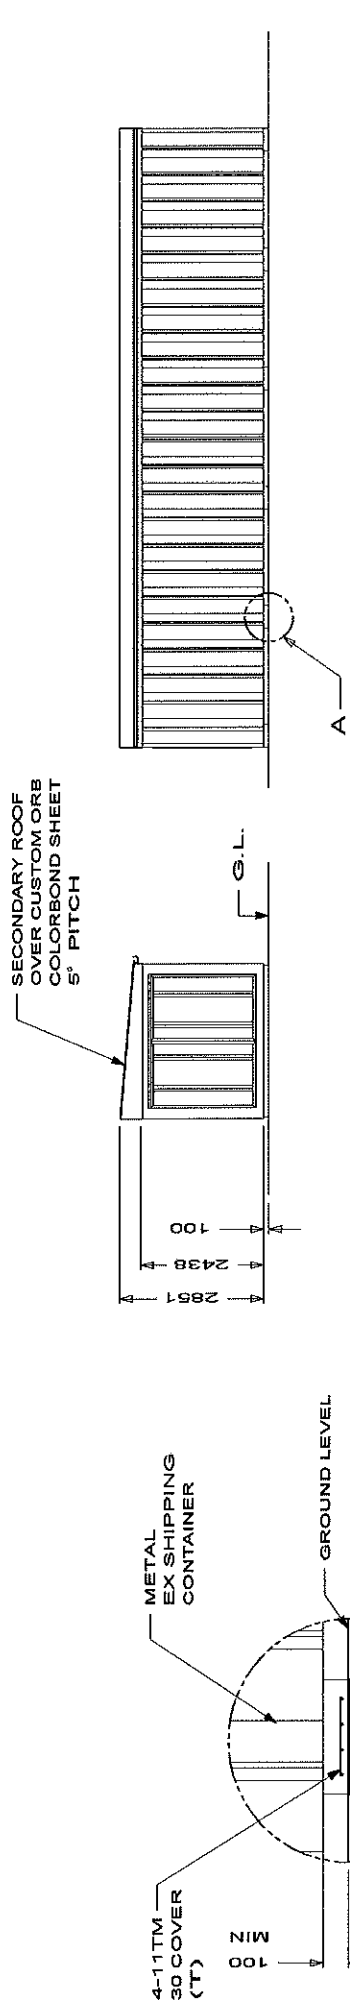


ROOF PLAN

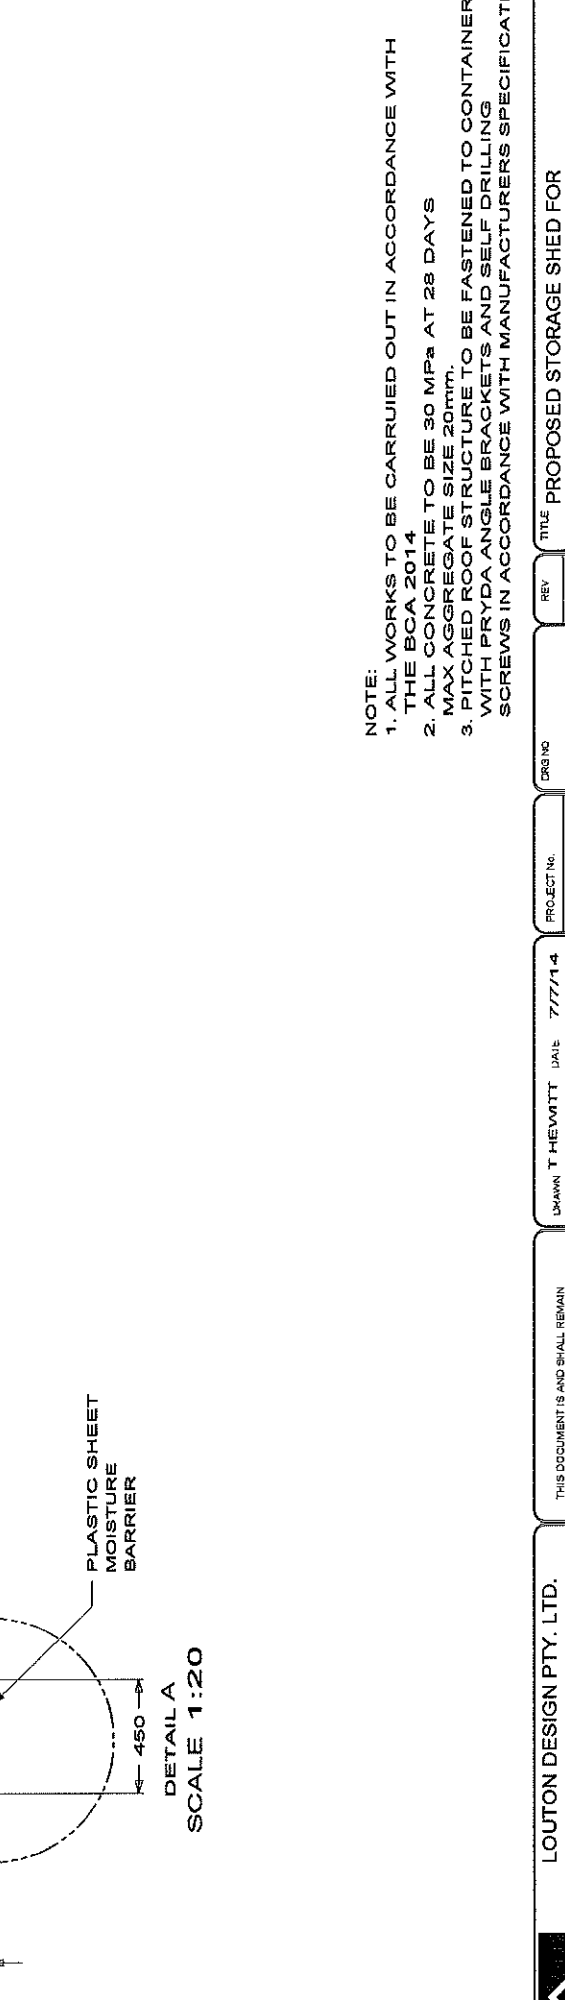

DETAIL A  
SCALE 1:20

- NOTE:
1. ALL WORKS TO BE CARRIED OUT IN ACCORDANCE WITH THE BCA 2014
  2. ALL CONCRETE TO BE 30 MPa AT 28 DAYS MAX AGGREGATE SIZE 20mm.
  3. PITCHED ROOF STRUCTURE TO BE FASTENED TO CONTAINER WITH PRYDA ANGLE BRACKETS AND SELF DRILLING SCREWS IN ACCORDANCE WITH MANUFACTURERS SPECIFICATION

	LOUTON DESIGN PTY. LTD. ABN 82 081 268 581 85 MAIN ROAD, PO BOX 268, GEORGETOWN, TASMANIA, 7250 Tel: 0362 1155 Fax: 0362 3300 email: louton@loutondesign.com.au www.loutondesign.com.au	THIS DOCUMENT IS AND SHALL REMAIN THE PROPERTY OF LOUTON DESIGN PTY LTD IT SHOULD NOT BE LOANED, REPRODUCED OR COPIED WITHOUT PRIOR WRITTEN CONSENT	DRAWN: T HEWITT    DATE: 7/7/14 AUTH: T HEWITT    DATE: 7/7/14 STATUS:                    SCALE: 1:100	PROJECT No: <b>AR357</b>	DRG No: <b>S02</b>	REV: <b>2</b>	TITLE: <b>PROPOSED STORAGE SHED FOR MR G BROEKHUIST, 25 ESPLANADE NORTH FOUNDATION &amp; BUILDING PLAN</b>
---	--	--	--	-----------------------------	-----------------------	---------------	---