


Drawn by S. Smedley - Licenced Building Services Provider CC581C



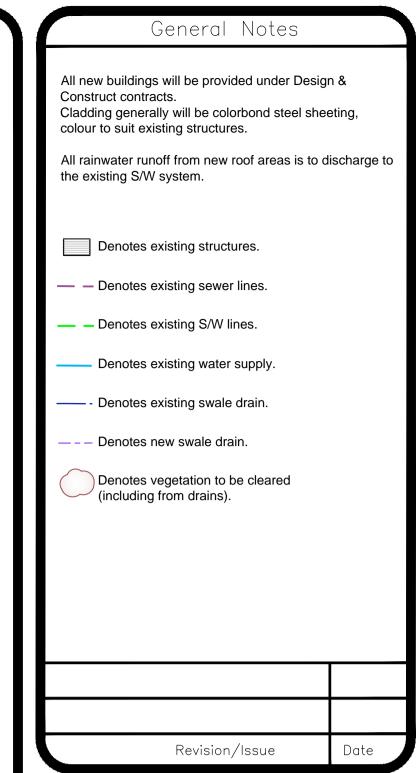

PROPOSED NEW
ROTARY PEEL TIMBER
VENEER MILL
AT
17 BELL BAY ROAD,
BELL BAY, TASMANIA.
FOR
PATRIARCH &
SONS P/L


SITE PLAN


This plot: Nov 19, 2018


DRAWN S.J.S

SCALE = As shown

5-01

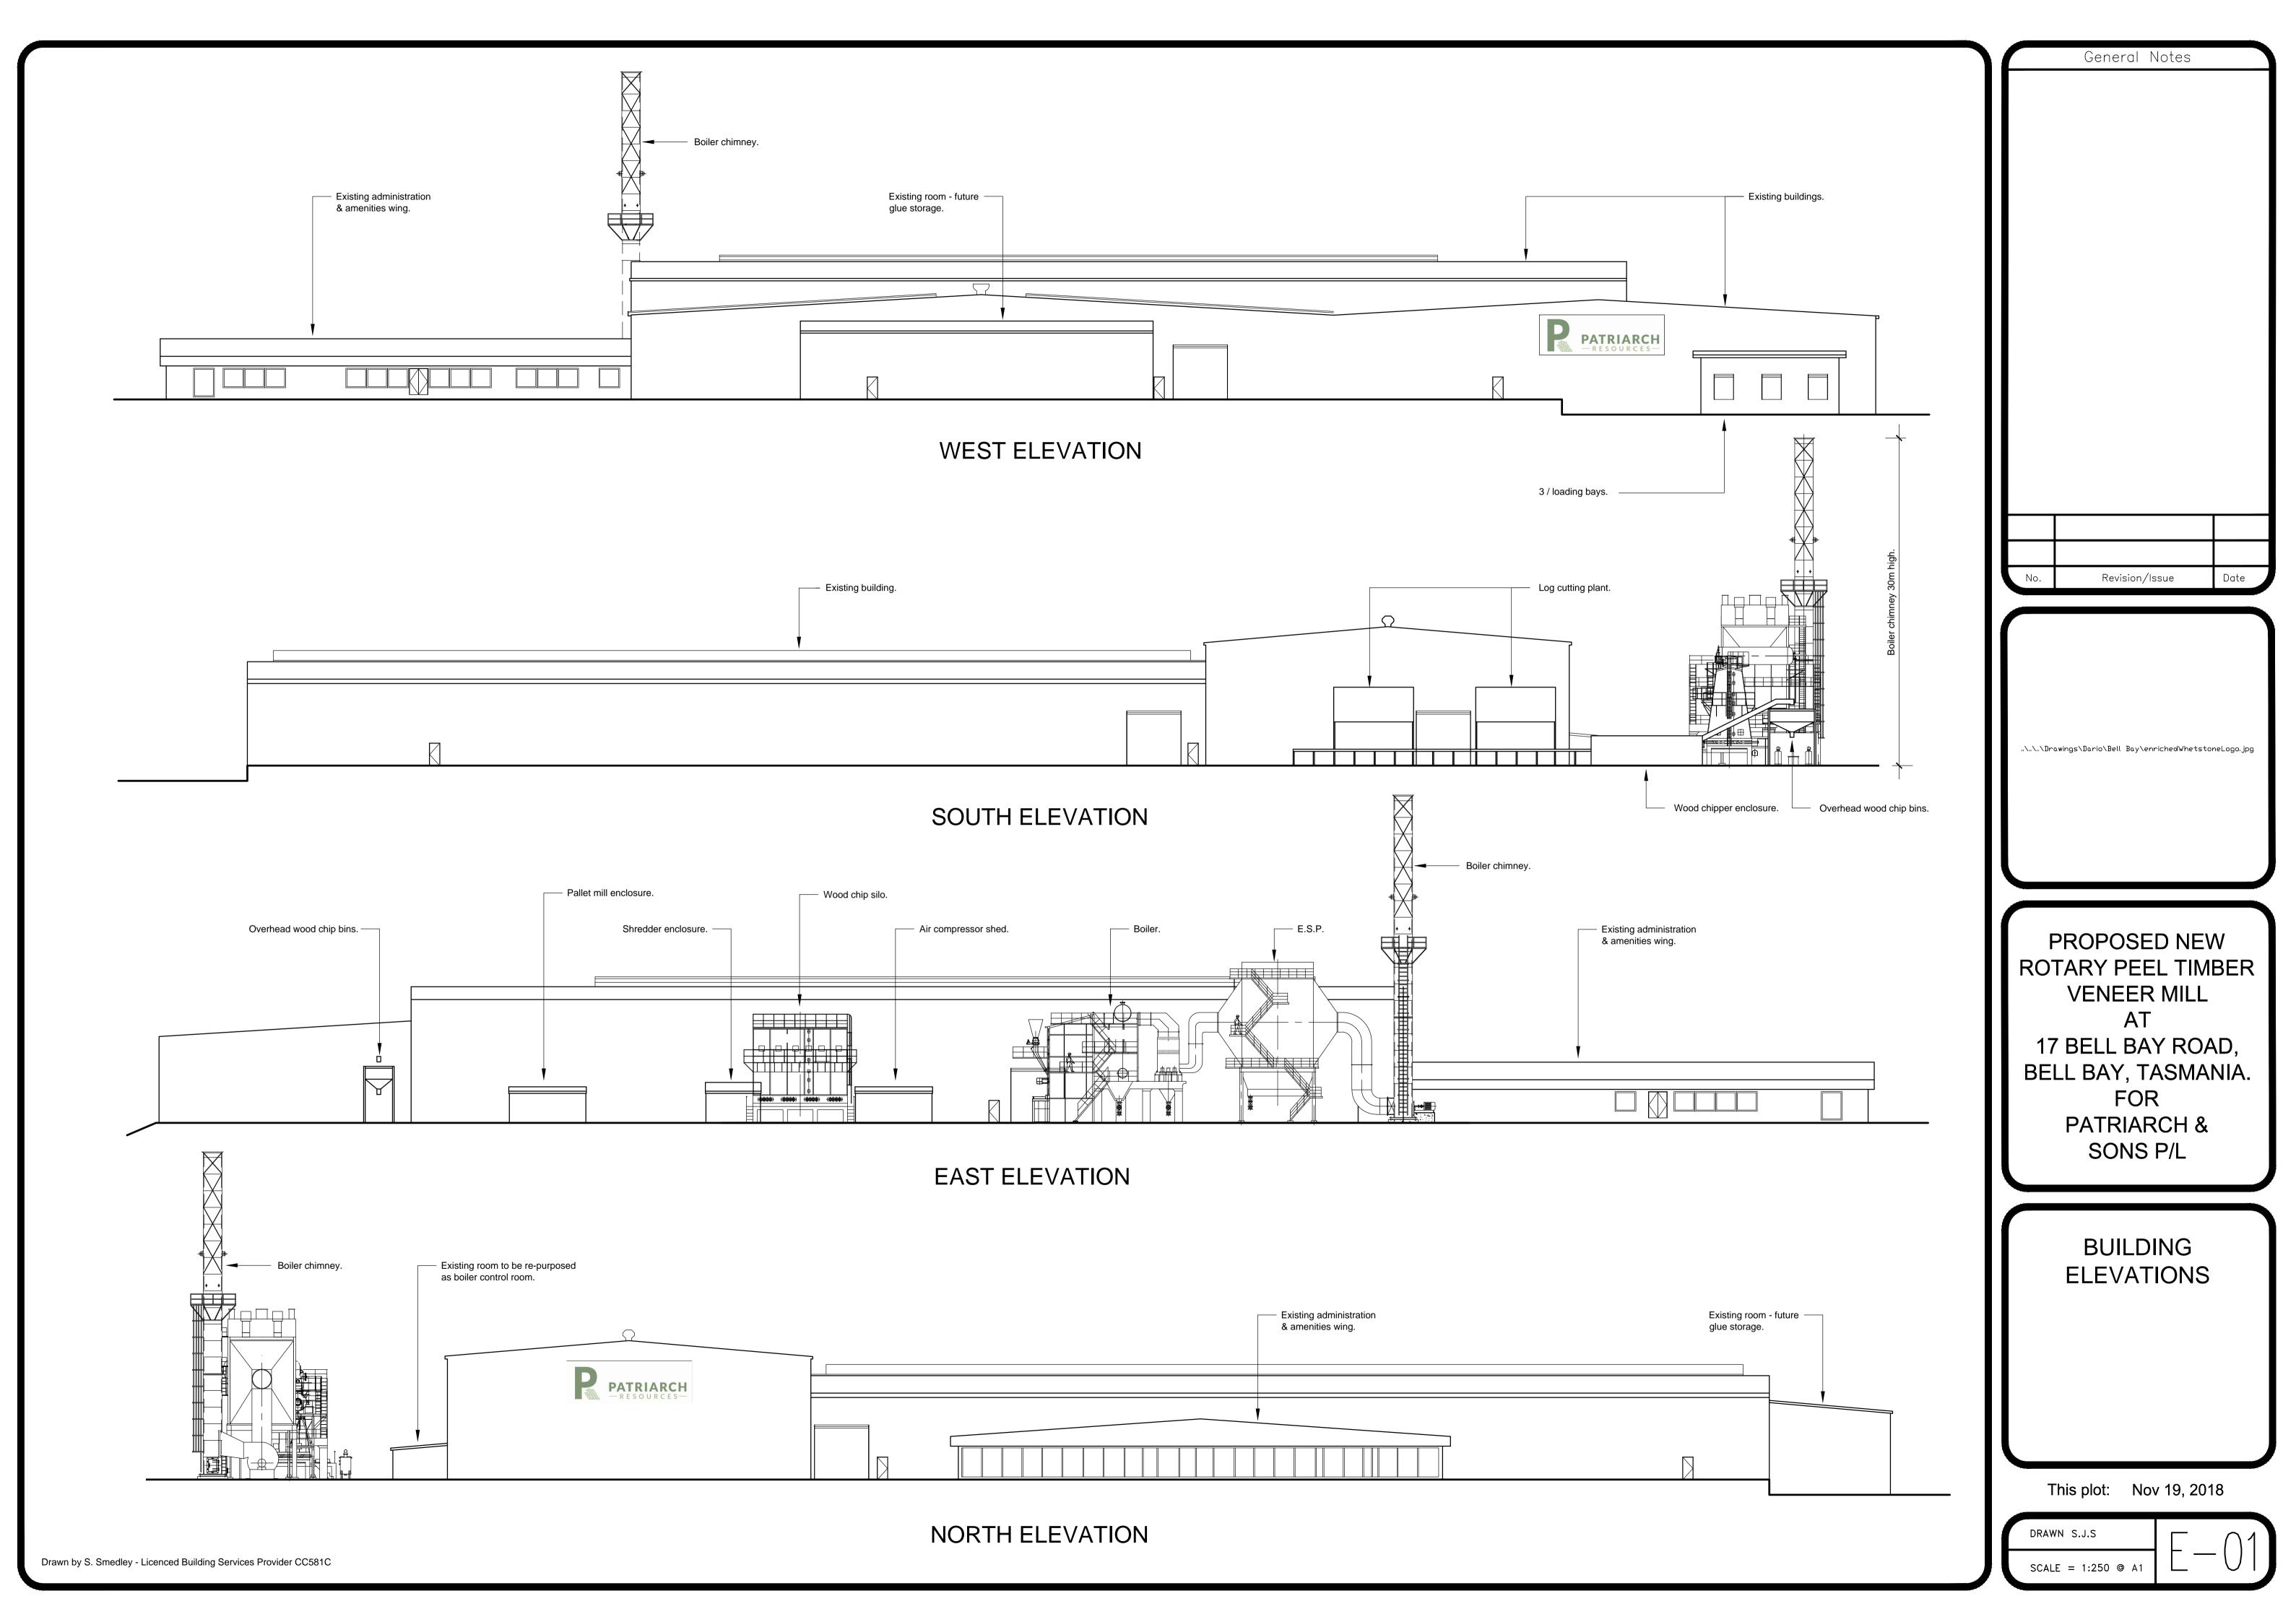

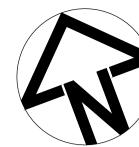

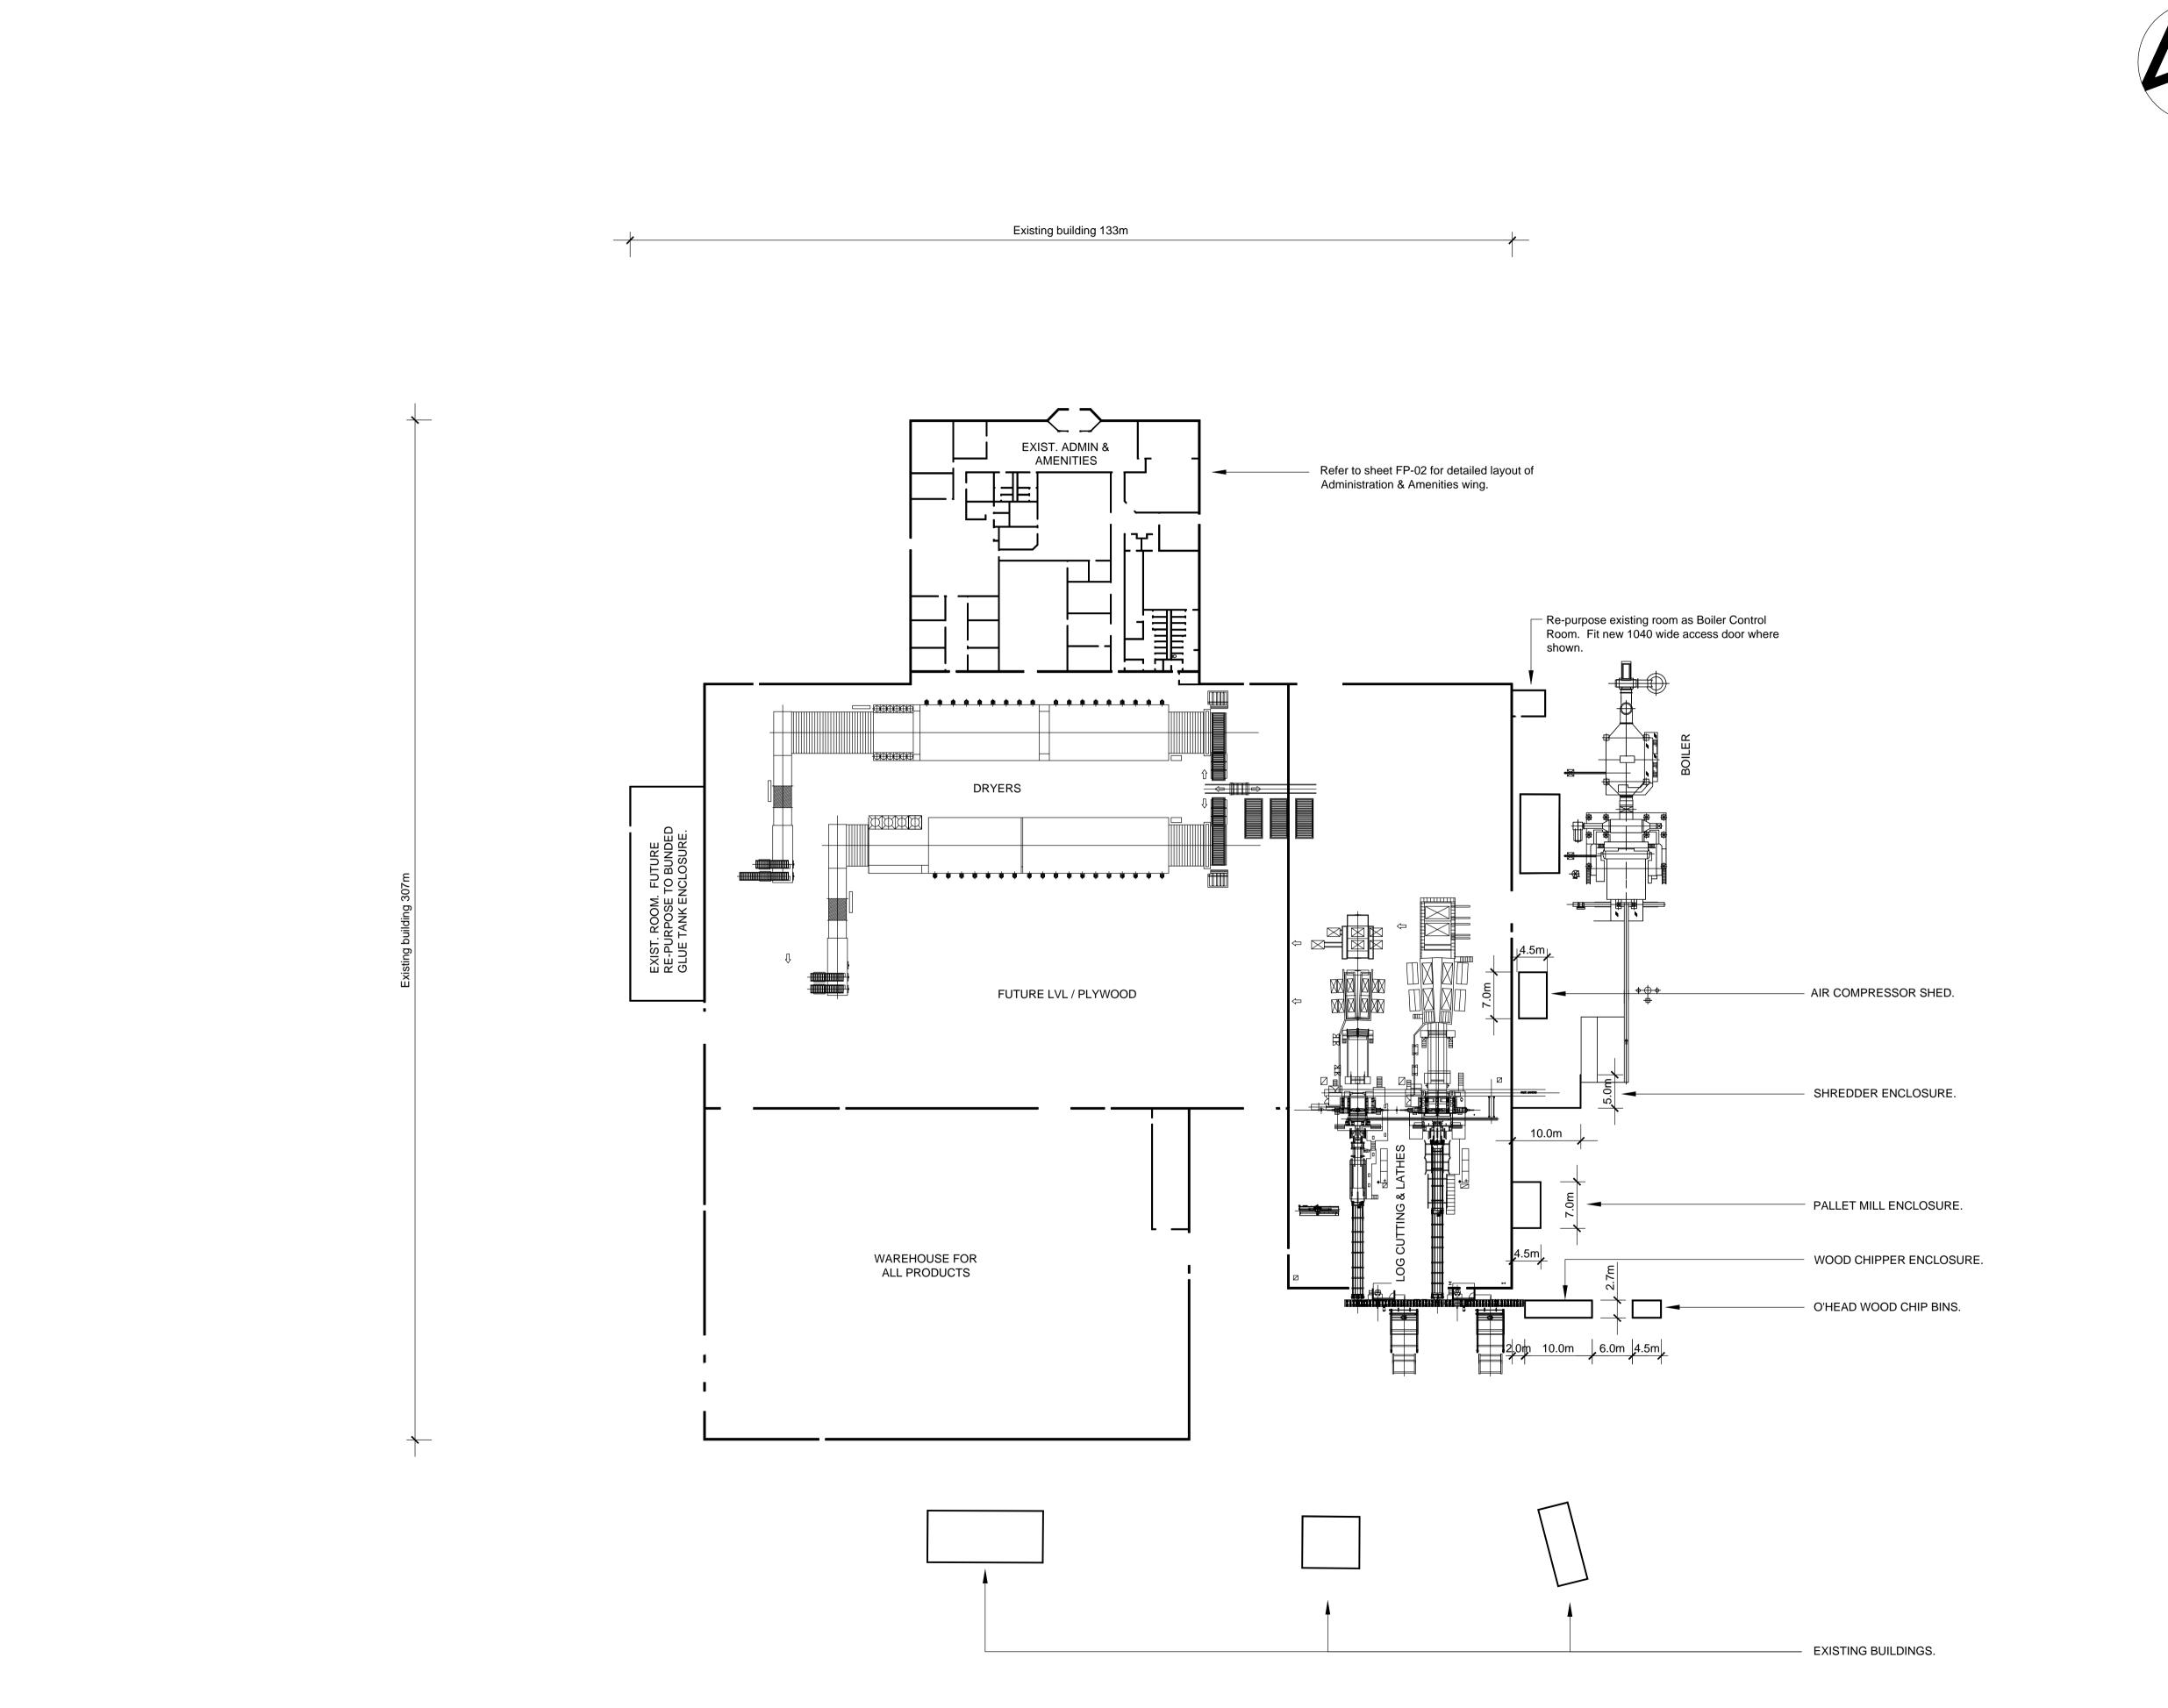

All new buildings will be provided under Design & Construct contracts.
Cladding generally will be colorbond steel sheeting, colour to suit existing structures.

All rainwater runoff from new roof areas is to discharge to the existing S/W system.



PROPOSED NEW
ROTARY PEEL TIMBER
VENEER MILL
AT
17 BELL BAY ROAD,
BELL BAY, TASMANIA.
FOR
PATRIARCH &
SONS P/L

FLOOR PLANS

This plot: Oct 23, 2018

DRAWN S.J.S

SCALE = 1:500 at A1

