

SEARCH OF TORRENS TITLE

VOLUME 124457	FOLIO 11
EDITION 3	DATE OF ISSUE 17-Jun-2008

SEARCH DATE : 14-Feb-2018

SEARCH TIME : 01.11 AM

DESCRIPTION OF LAND

Parish of CRANBOURNE, Land District of DORSET
 Lot 11 on Sealed Plan 124457
 Derivation : Part of 500 Acres Gtd to W.E. Lawrence
 Prior CT 26450/1

SCHEDULE 1

C742837 TRANSFER to GEORGE TOWN COUNCIL Registered
 17-Jun-2008 at noon


SCHEDULE 2

Reservations and conditions in the Crown Grant if any
 SP 124457 EASEMENTS in Schedule of Easements
 SP 124457 COVENANTS in Schedule of Easements

UNREGISTERED DEALINGS AND NOTATIONS


No unregistered dealings or other notations

<p>PLAN OF SURVEY ANNEXURE SHEET SHEET 1 OF 3 SHEETS</p>	<p>OWNER ROBERT JAMES COLGRAVE & VALERIE OLIVER COLGRAVE FOLIO REFERENCE C.T. 26450 -1 C.T. 106884 - 1 SCALE 1: 2500 LENGTHS IN METRES</p>	<p>Registered Number SP124457</p>
<p>SIGNED FOR IDENTIFICATION PURPOSES Council General Manager</p>	<p>THIS ANNEXURE SHEET FORMS PART OF THE ATTACHED INDEX PLAN. THE SURVEYORS CERTIFICATE EXTENDS TO THE DETAILS ON THIS SHEET. Registered Surveyor date 6/6/96</p>	

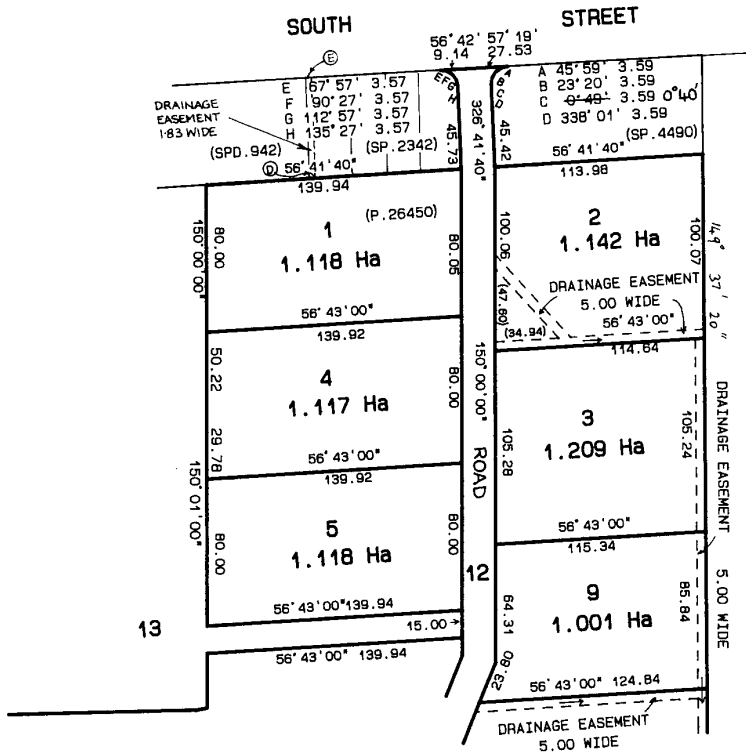

A-144


<p>PLAN OF SURVEY ANNEXURE SHEET SHEET 2 OF 3 SHEETS</p>	<p>OWNER ROBERT JAMES COLGRAVE & VALERIE OLIVER COLGRAVE FOLIO REFERENCE C.T. 26450-1 C.T.106884-1 SCALE 1: 2500 LENGTHS IN METRES</p>	<p>Registered Number SP124457</p>
<p>SIGNED FOR IDENTIFICATION PURPOSES <i>[Signature]</i> Council General Manager</p>	<p>THIS ANNEXURE SHEET FORMS PART OF THE ATTACHED INDEX PLAN. THE SURVEYORS CERTIFICATE EXTENDS TO THE DETAILS ON THIS SHEET. Registered Surveyor <i>[Signature]</i> date <i>4/4/06</i></p>	

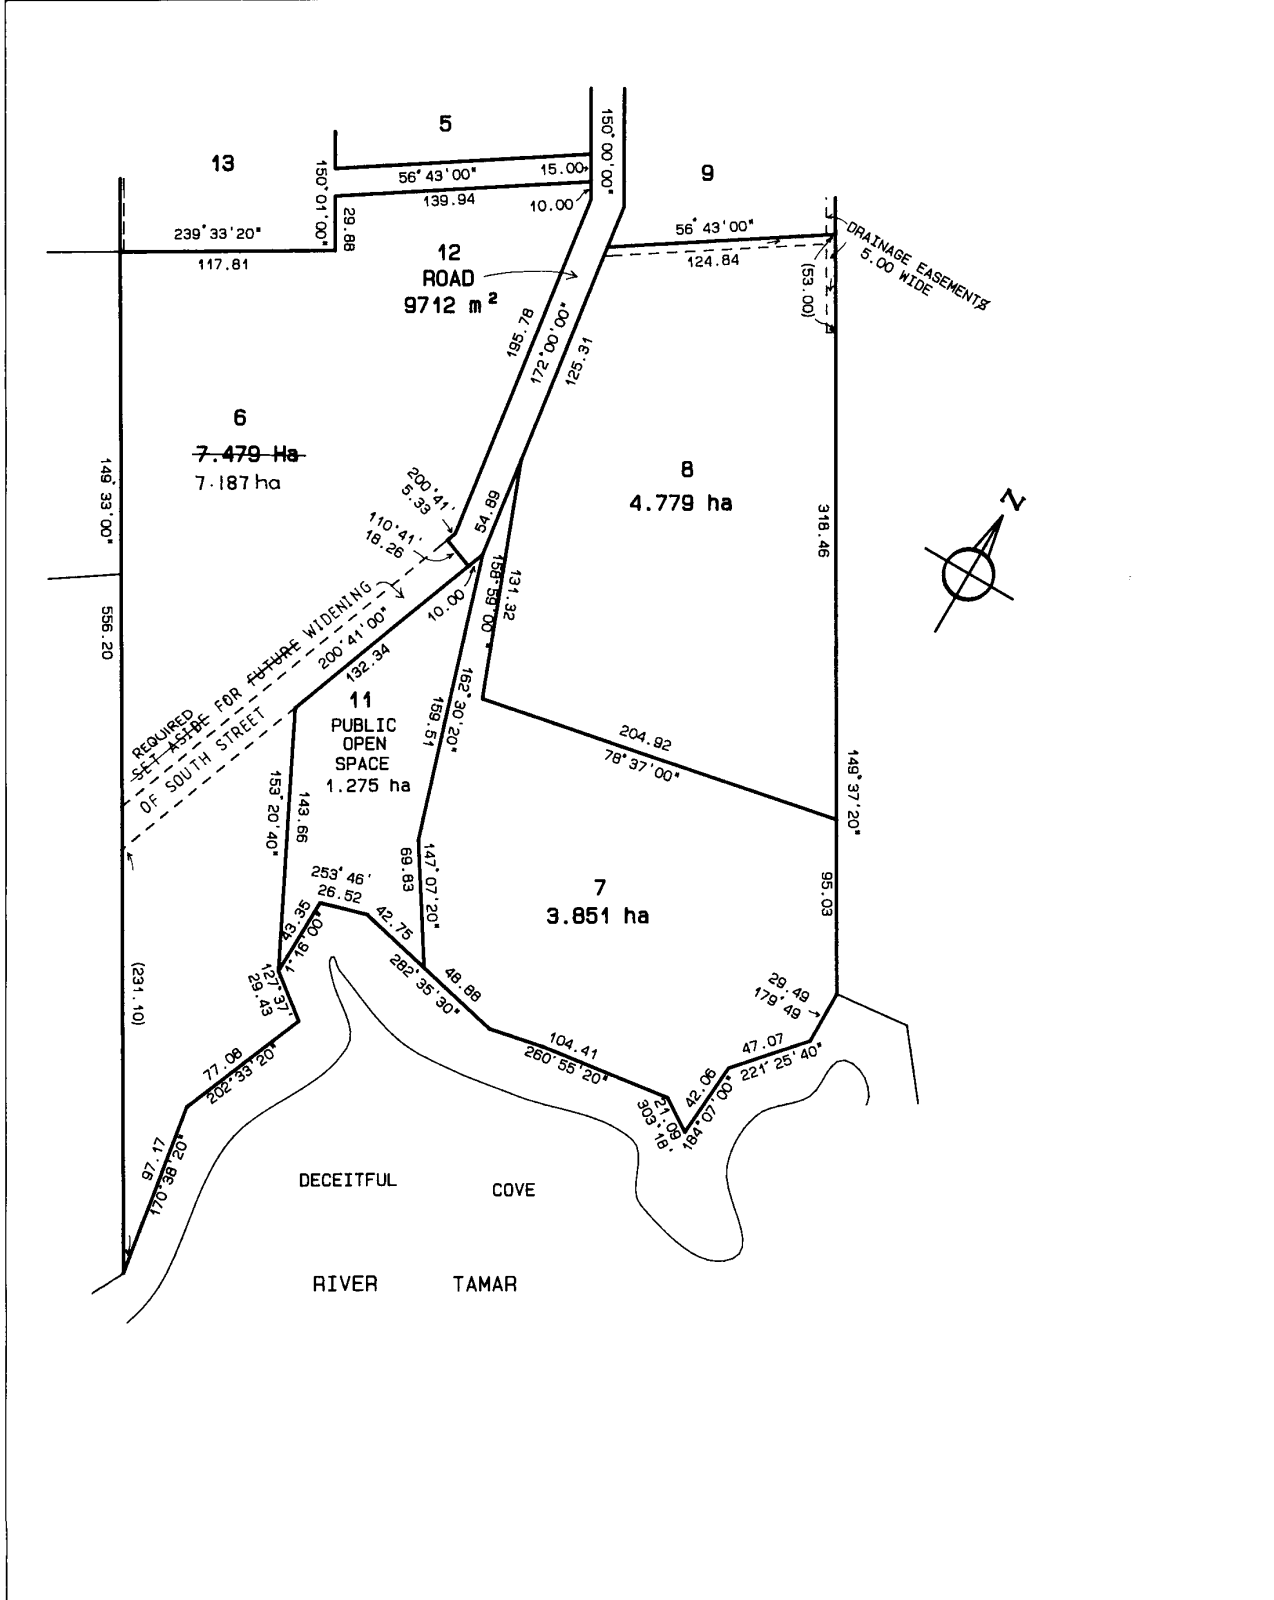

A-144

<p>PLAN OF SURVEY ANNEXURE SHEET SHEET 3 OF 3 SHEETS</p>	<p>OWNER ROBERT JAMES COLGRAVE & VALERIE OLIVER COLGRAVE FOLIO REFERENCE C.T. 26450-1 C.T. 106884-1 SCALE 1: 1500 LENGTHS IN METRES</p>	<p>Registered Number SP124457</p>
-------------------------------------------------------------------------	---	----------------------------------------------

<p>SIGNED FOR IDENTIFICATION PURPOSES <i>[Signature]</i> Council General Manager</p>	<p>THIS ANNEXURE SHEET FORMS PART OF THE ATTACHED INDEX PLAN. THE SURVEYORS CERTIFICATE EXTENDS TO THE DETAILS ON THIS SHEET. Registered Surveyor <i>[Signature]</i> date <i>4/4/96</i></p>
----------------------------------------------------------------------------------------------	---

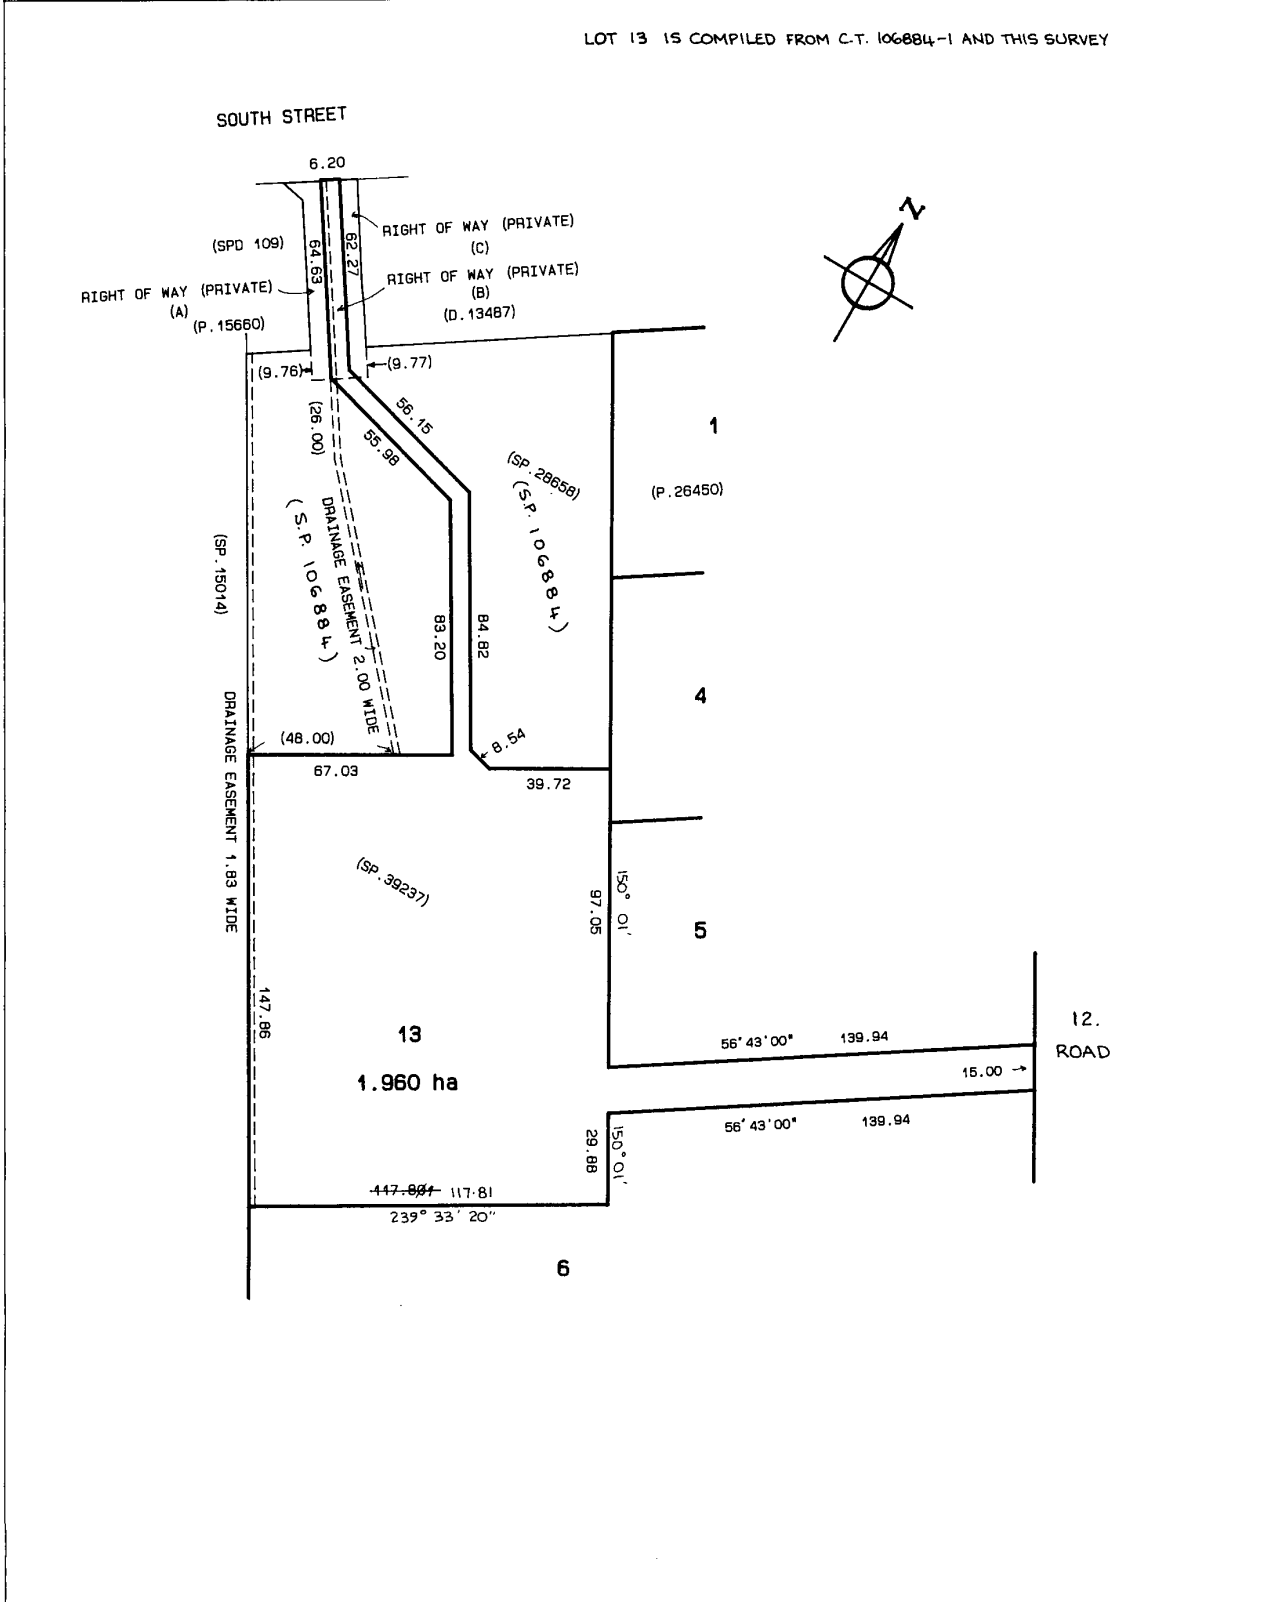

A-144