



RESULT OF SEARCH

RECORDER OF TITLES

Issued Pursuant to the Land Titles Act 1980



SEARCH OF TORRENS TITLE

VOLUME 5413	FOLIO 12
EDITION 3	DATE OF ISSUE 16-Mar-2004

SEARCH DATE : 09-May-2014

SEARCH TIME : 10.38 AM

DESCRIPTION OF LAND

Town of GEORGE TOWN
 Lot 12 on Sealed Plan 5413
 Derivation : Lots 2, 3, 4, 5 and 6 (Section A.2.) Gtd. to Sir
 Richard Dry.
 Prior CT 3460/93

SCHEDULE 1

C23216 TRANSFER to GEOFFREY YACOB BROEKHUIS Registered
 08-May-1997 at noon (MF:24840/513)


SCHEDULE 2

Reservations and conditions in the Crown Grant if any
 SP 5413 EASEMENTS in Schedule of Easements
 A542947 FENCING PROVISION in Transfer

UNREGISTERED DEALINGS AND NOTATIONS

No unregistered dealings or other notations

<p>ANNEXURE SHEET No. 1 of 2 annexed to plan by Registrar</p>	<p>This sheet contains detailed drawings of parcels shown on the index plan to which it is attached, which plan is verified by my certificate dated 30-4-75, and that certificate extends to the detail shown on this sheet.</p>	<p>Registered Number: S.P. 5413</p>
<p>Signed for the purposes of identification <i>M.S. Murray</i> Registrar</p>	<p>Surveyor: <i>M.S. Murray</i> Owner: <i>Comalco Aluminium (Barrack Bay) Ltd.</i> Title Reference: <i>G.T. 74/60 & G.T. 220/5/81</i></p>	

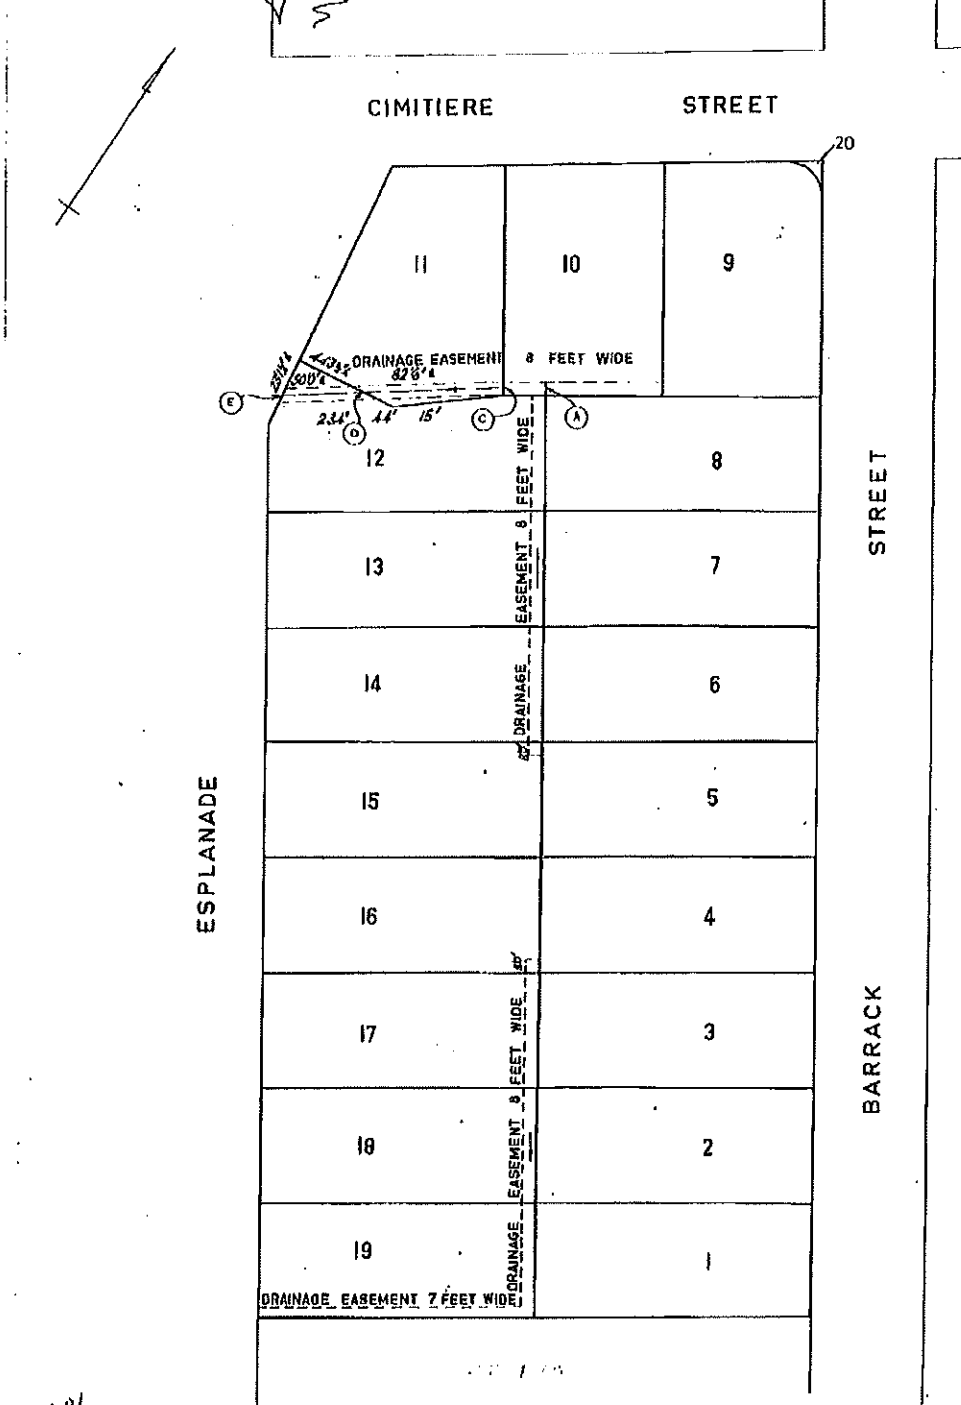

6/2/76