

A

OWNER ANDREAS ERNST.
BEVERLEY LYN ERNST.
SINGRE-PY. LYD.

FOLIO REFERENCE C.T. 17897/1.
C.T. 18097/1

GRANTEE PART OF LOT 319 (500 ACRES)
GRANTED TO WILLIAM HULL.

PLAN OF SURVEY

BY SURVEYOR I.R. GREEN.

LOCATION
**PARISH OF FORDINGTON.
LAND DISTRICT OF DORSET.**

SCALE 1:4000 LENGTHS IN METRES

REGISTERED NUMBER
SP144122

APPROVED 8 JUL 2005
EFFECTIVE FROM


Recorder of Titles

MAPSHEET MUNICIPAL (4843-45) LAST UPI No 5003668
CODE No 180111 (4843-35) UPI No 5003669

LAST PLAN No SP.17897, D.18097

ALL EXISTING SURVEY NUMBERS TO BE CROSS REFERENCED ON THIS PLAN

LOT 1 COMPILED FROM FIR 17897-1 AND THIS SURVEY

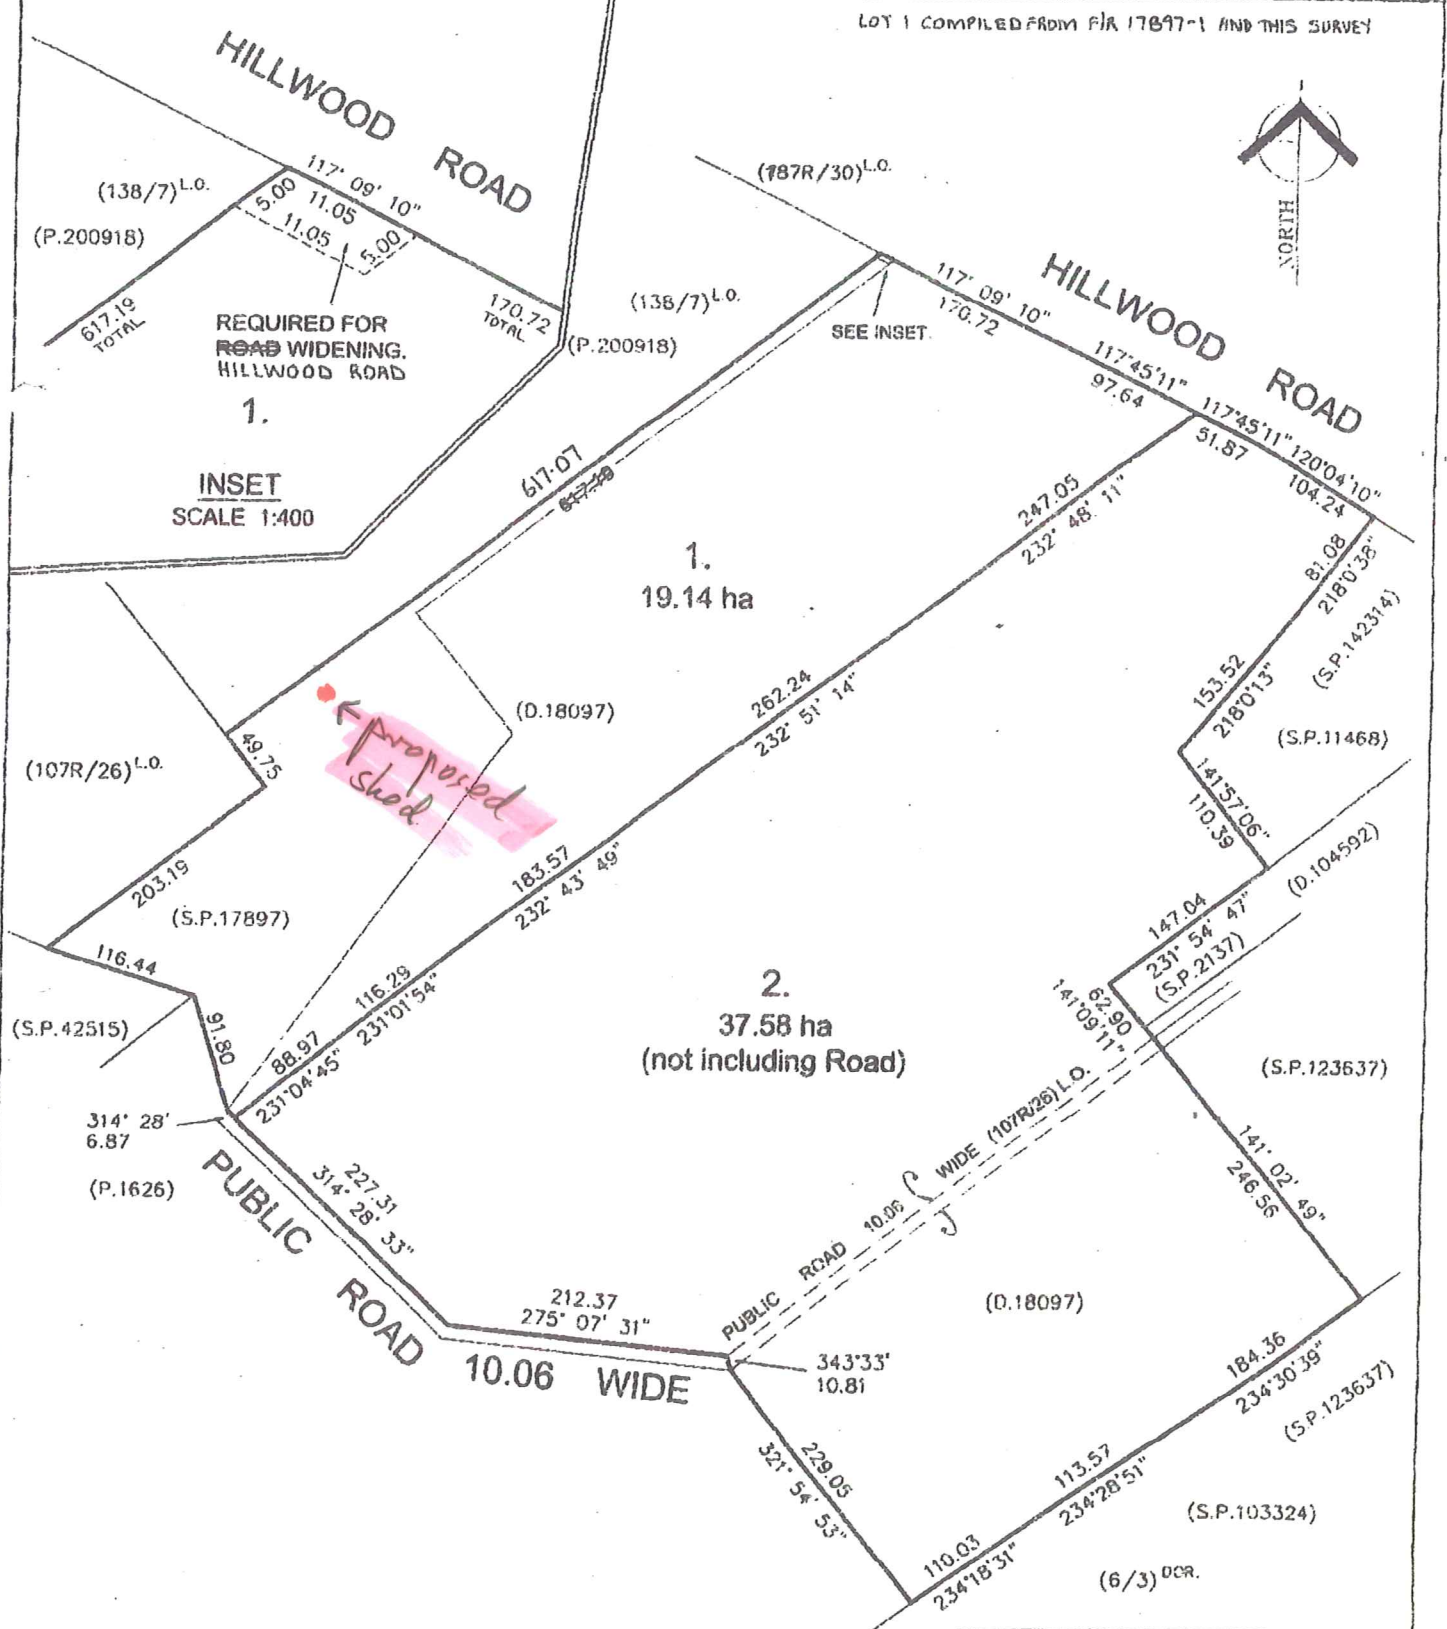

W.D.
COUNCIL DELEGATE

10.6.05
DATE

CERTIFICATE OF TITLE

LAND TITLES ACT 1980



TASMANIA

TORRENS TITLE

VOLUME		FOLIO
144122		1
EDITION	DATE OF ISSUE	
4	22-Feb-2017	
Page 1		of 1

I certify that the person described in Schedule 1 is the registered proprietor of an estate in fee simple (or such other estate or interest as is set forth in that Schedule) in the land within described subject to such exceptions, encumbrances, interests and entries specified in Schedule 2 and to any additional entries in the Folio of the Register.

Alice Kawa

Recorder of Titles.



DESCRIPTION OF LAND

Parish of FORDINGTON Land District of DORSET
Lot 1 on Sealed Plan 144122
Derivation : Part of Lot 319, 500 Acres Gtd. to W. Hull
Prior CTs 17897/1 and 18097/1

SCHEDULE 1

B323945, C560263 & M279531 TRANSFER to ANDREAS ERNST
Registered 22-Jun-2010 at noon

SCHEDULE 2

Reservations and conditions in the Crown Grant if any
SP 17897 COUNCIL NOTIFICATION under Section 468(12) of the
Local Government Act 1962