


Owner: <i>London Marsh Pty Ltd</i>	PLAN OF SURVEY By Surveyor G.J. WALKEM & CO. P/L of land situated in the LAUNCESTON.	Registered Number: SP51090
Title Reference: <i>CT 1315-86</i> <i>Conv N° 23498 47/2135</i>	LAND DISTRICT OF DORSET. PARISH OF BLANDFORD.	Approved: - 5 OCT 1933 Effective from:
Grantee: <i>Part of 640 Acres, Gtd to Theodore Bryant Bartley, Charles Shum Harby & Ronald Campbell Gunn, Part of Lot 283, 640 Acres, Gtd to Charles Swanston, & Part of 391²/₀ Gtd to Richard Gaa.</i>		Recorder of Titles <i>[Signature]</i>

TASMAP MUNICIPAL CODE NO. 50	LAST TASMAP UPD NO. 0188	LAST SURVEY PLAN NO. -
ALL EXISTING SURVEY NUMBERS TO BE CROSS REFERENCED ON THIS PLAN		

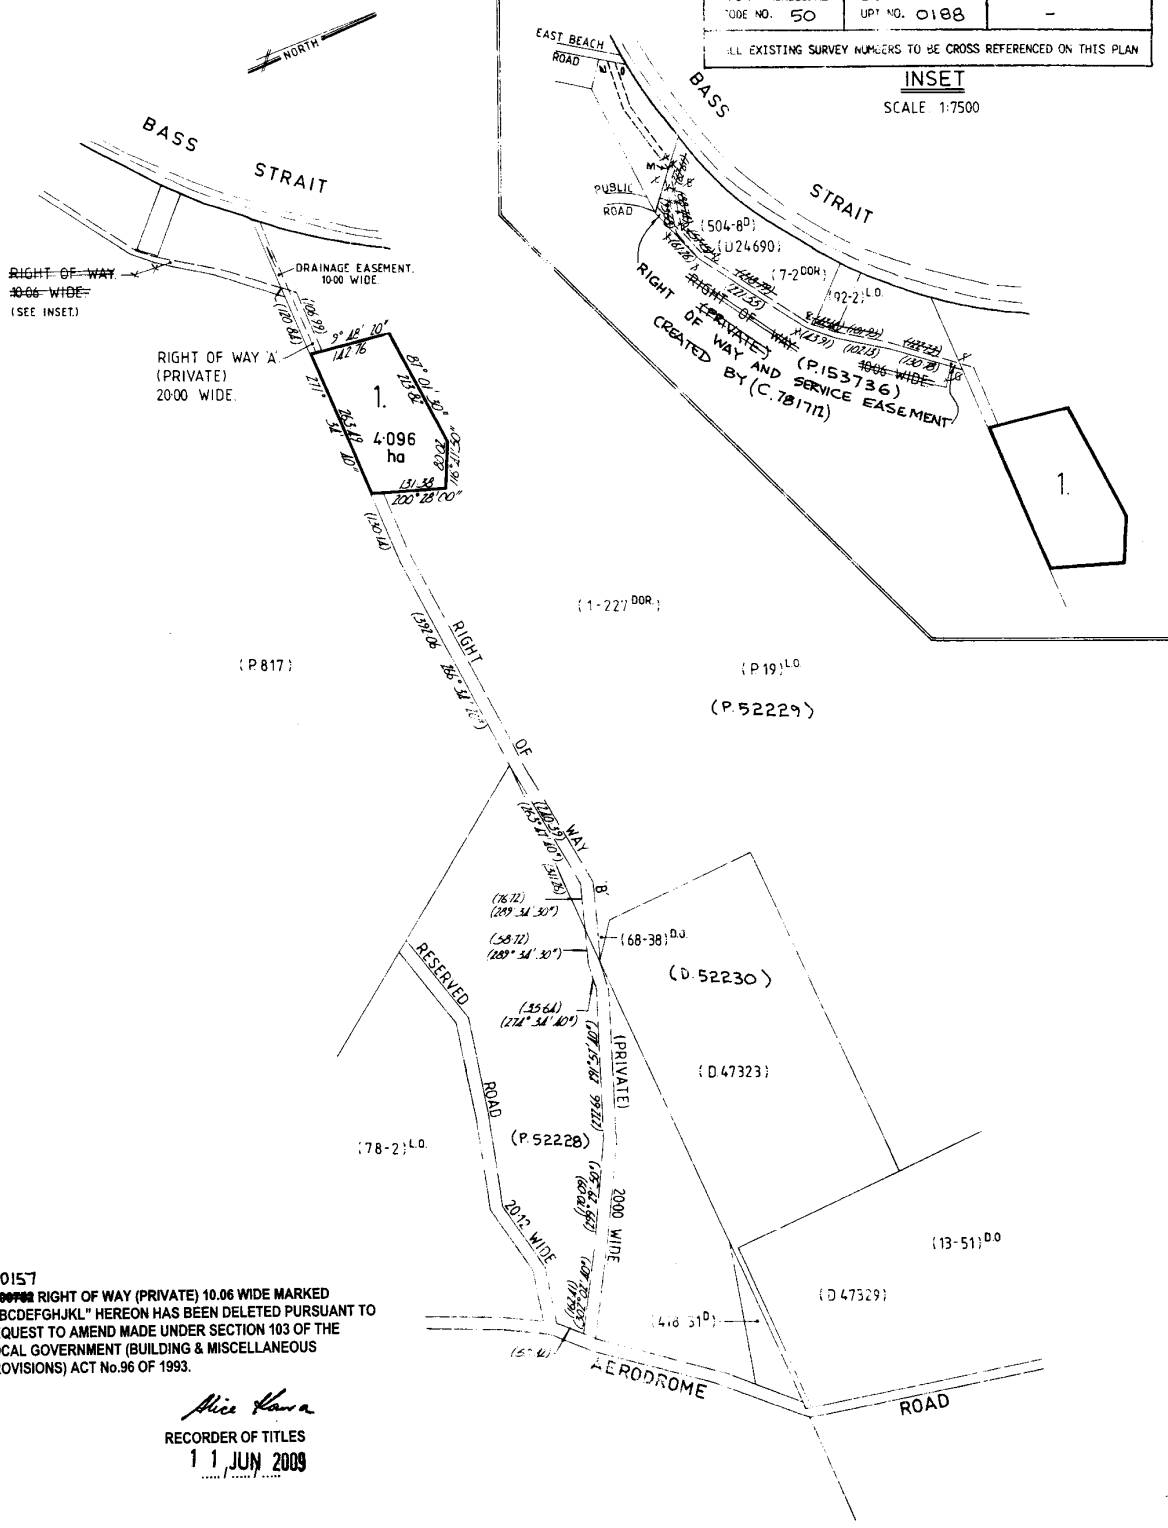

C010157
~~RIGHT OF WAY (PRIVATE) 10.06 WIDE MARKED "ABCDEFGHIJKL" HEREON HAS BEEN DELETED PURSUANT TO REQUEST TO AMEND MADE UNDER SECTION 103 OF THE LOCAL GOVERNMENT (BUILDING & MISCELLANEOUS PROVISIONS) ACT No.96 OF 1993.~~

Alice Kawa
 RECORDER OF TITLES
 11 JUN 2009