

SEARCH OF TORRENS TITLE

VOLUME 37050	FOLIO 19
EDITION 2	DATE OF ISSUE 08-Jul-2015

SEARCH DATE : 14-Feb-2018

SEARCH TIME : 01.07 AM

DESCRIPTION OF LAND

Town of GEORGE TOWN  
 Lot 19 on Sealed Plan 37050  
 Derivation : Part of 18A-0R-38Ps. George William Barnard  
 Purchaser  
 Prior CT 4517/18

SCHEDULE 1

B287681 TRANSFER to GEORGE TOWN COUNCIL

SCHEDULE 2


Reservations and conditions in the Crown Grant if any  
 SP 37050 EASEMENTS in Schedule of Easements  
 SP 37050 COVENANTS in Schedule of Easements  
 SP 37050 FENCING COVENANT in Schedule of Easements

UNREGISTERED DEALINGS AND NOTATIONS


No unregistered dealings or other notations

OSK 1110

<p>Owner: OASIS MANAGEMENT PTY. LTD. B.G. &amp; K.A. PHILLIPS</p>	<p><b>PLAN OF SURVEY</b> by Surveyor: EDWARD M'RAE, PEDLEY of land situated in the</p>	<p>Registered Number: <b>S. P37050</b></p>
<p>Title Reference: CT 2283/5 CONV. 33/7614 CONV. 34/3407</p>	<p><b>TOWN OF GEORGETOWN</b></p>	<p>Approved: 30 NOV 1998 Effective from:</p>
<p>Grantee: PART OF 18° 0' 38" GEORGE WILLIAM BARNARD PUR.</p>	<p>SECTION S s SCALE 1:1000 MEASUREMENTS IN METRES</p>	<p><i>M. R. P. D.</i> Recorder of Titles</p>

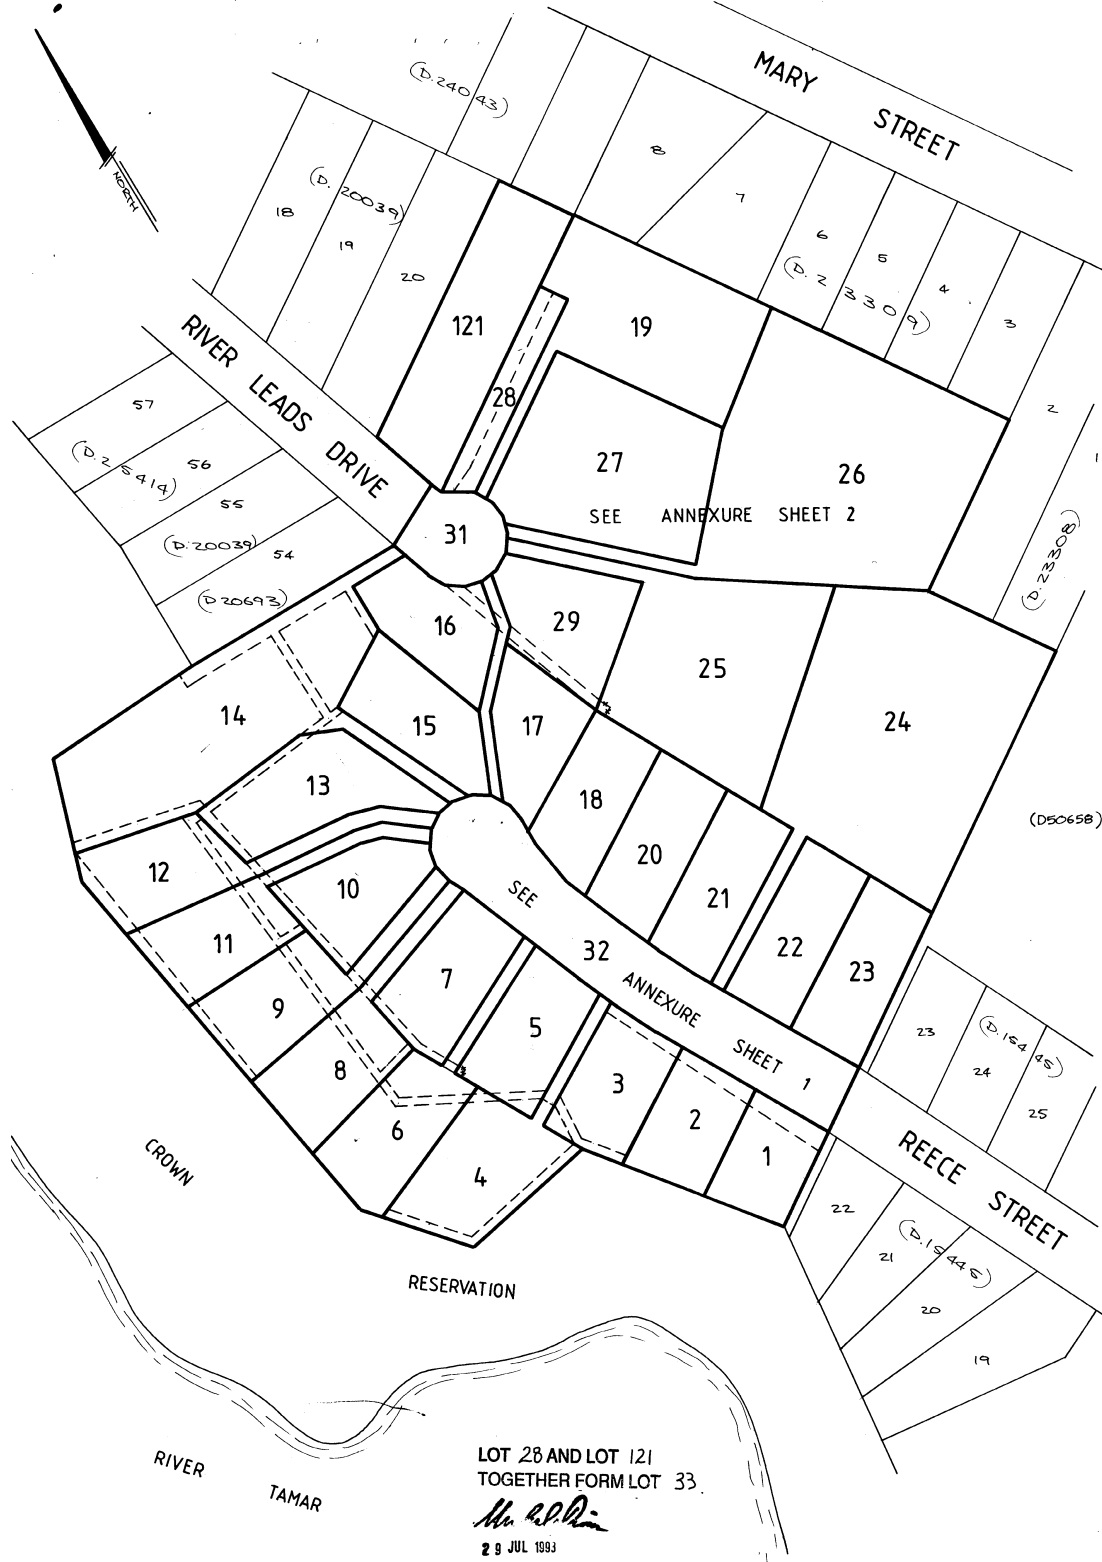

<p>ANNEXURE SHEET No. 1 (of 2 annexures) to plan by Surveyor</p>	<p>This sheet contains detailed drawings of parcels shown on the index plan to which it is attached, which plan is verified by my certificate dated 27.5.20 and that certificate extends to the detail shown on this sheet.</p>	<p>Registered Number: <b>S. P37050</b></p>
<p>Signed for the purposes of identification  Manager / Council Clerk: <i>[Signature]</i></p>	<p>Surveyor: <i>Edward M. Rae Pedley</i> Owner: OASIS MANAGEMENT PTY. LTD. Title Reference: CT 2293/5</p>	<p>Scale 1: 750 Measurements in Metres</p>

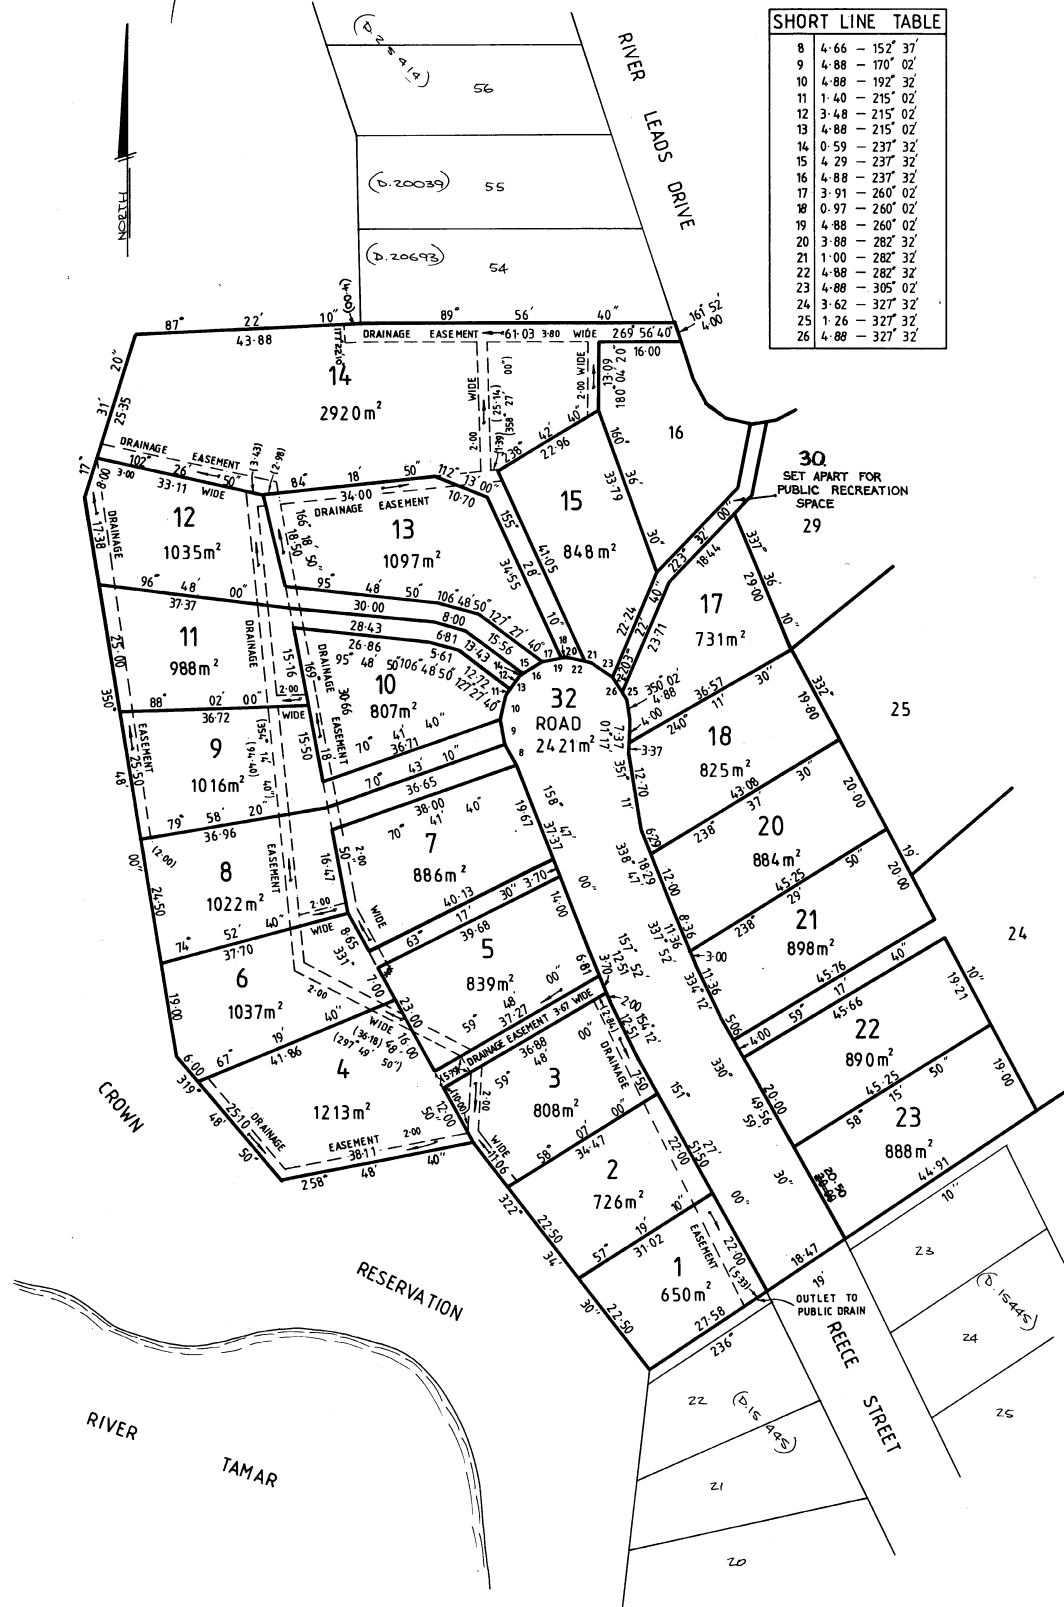

ANNEXURE SHEET No. 2 (of 2 annexures) to plan by Surveyor  Signed for the purposes of identification  Manager/ Council Clerk: <i>[Signature]</i>	This sheet contains detailed drawings of parcels shown on the index plan to which it is attached, which plan is verified by my certificate dated 31.5.88 and that certificate extends to the detail shown on this sheet.  Surveyor: <i>Edward McRae Pedley</i>	Registered Number: <b>S. P37050</b>
	Owner: OASIS MANAGEMENT PTY LTD  Title Reference: CT 2293/5	Scale 1: 750  Measurements in Metres

LOT 121 COMPILED FROM P74/16 & P68/67  
 LOT 28 TO BE ADDED TO LOT 121

