


Agenda Item 13.3 - Attachment 3

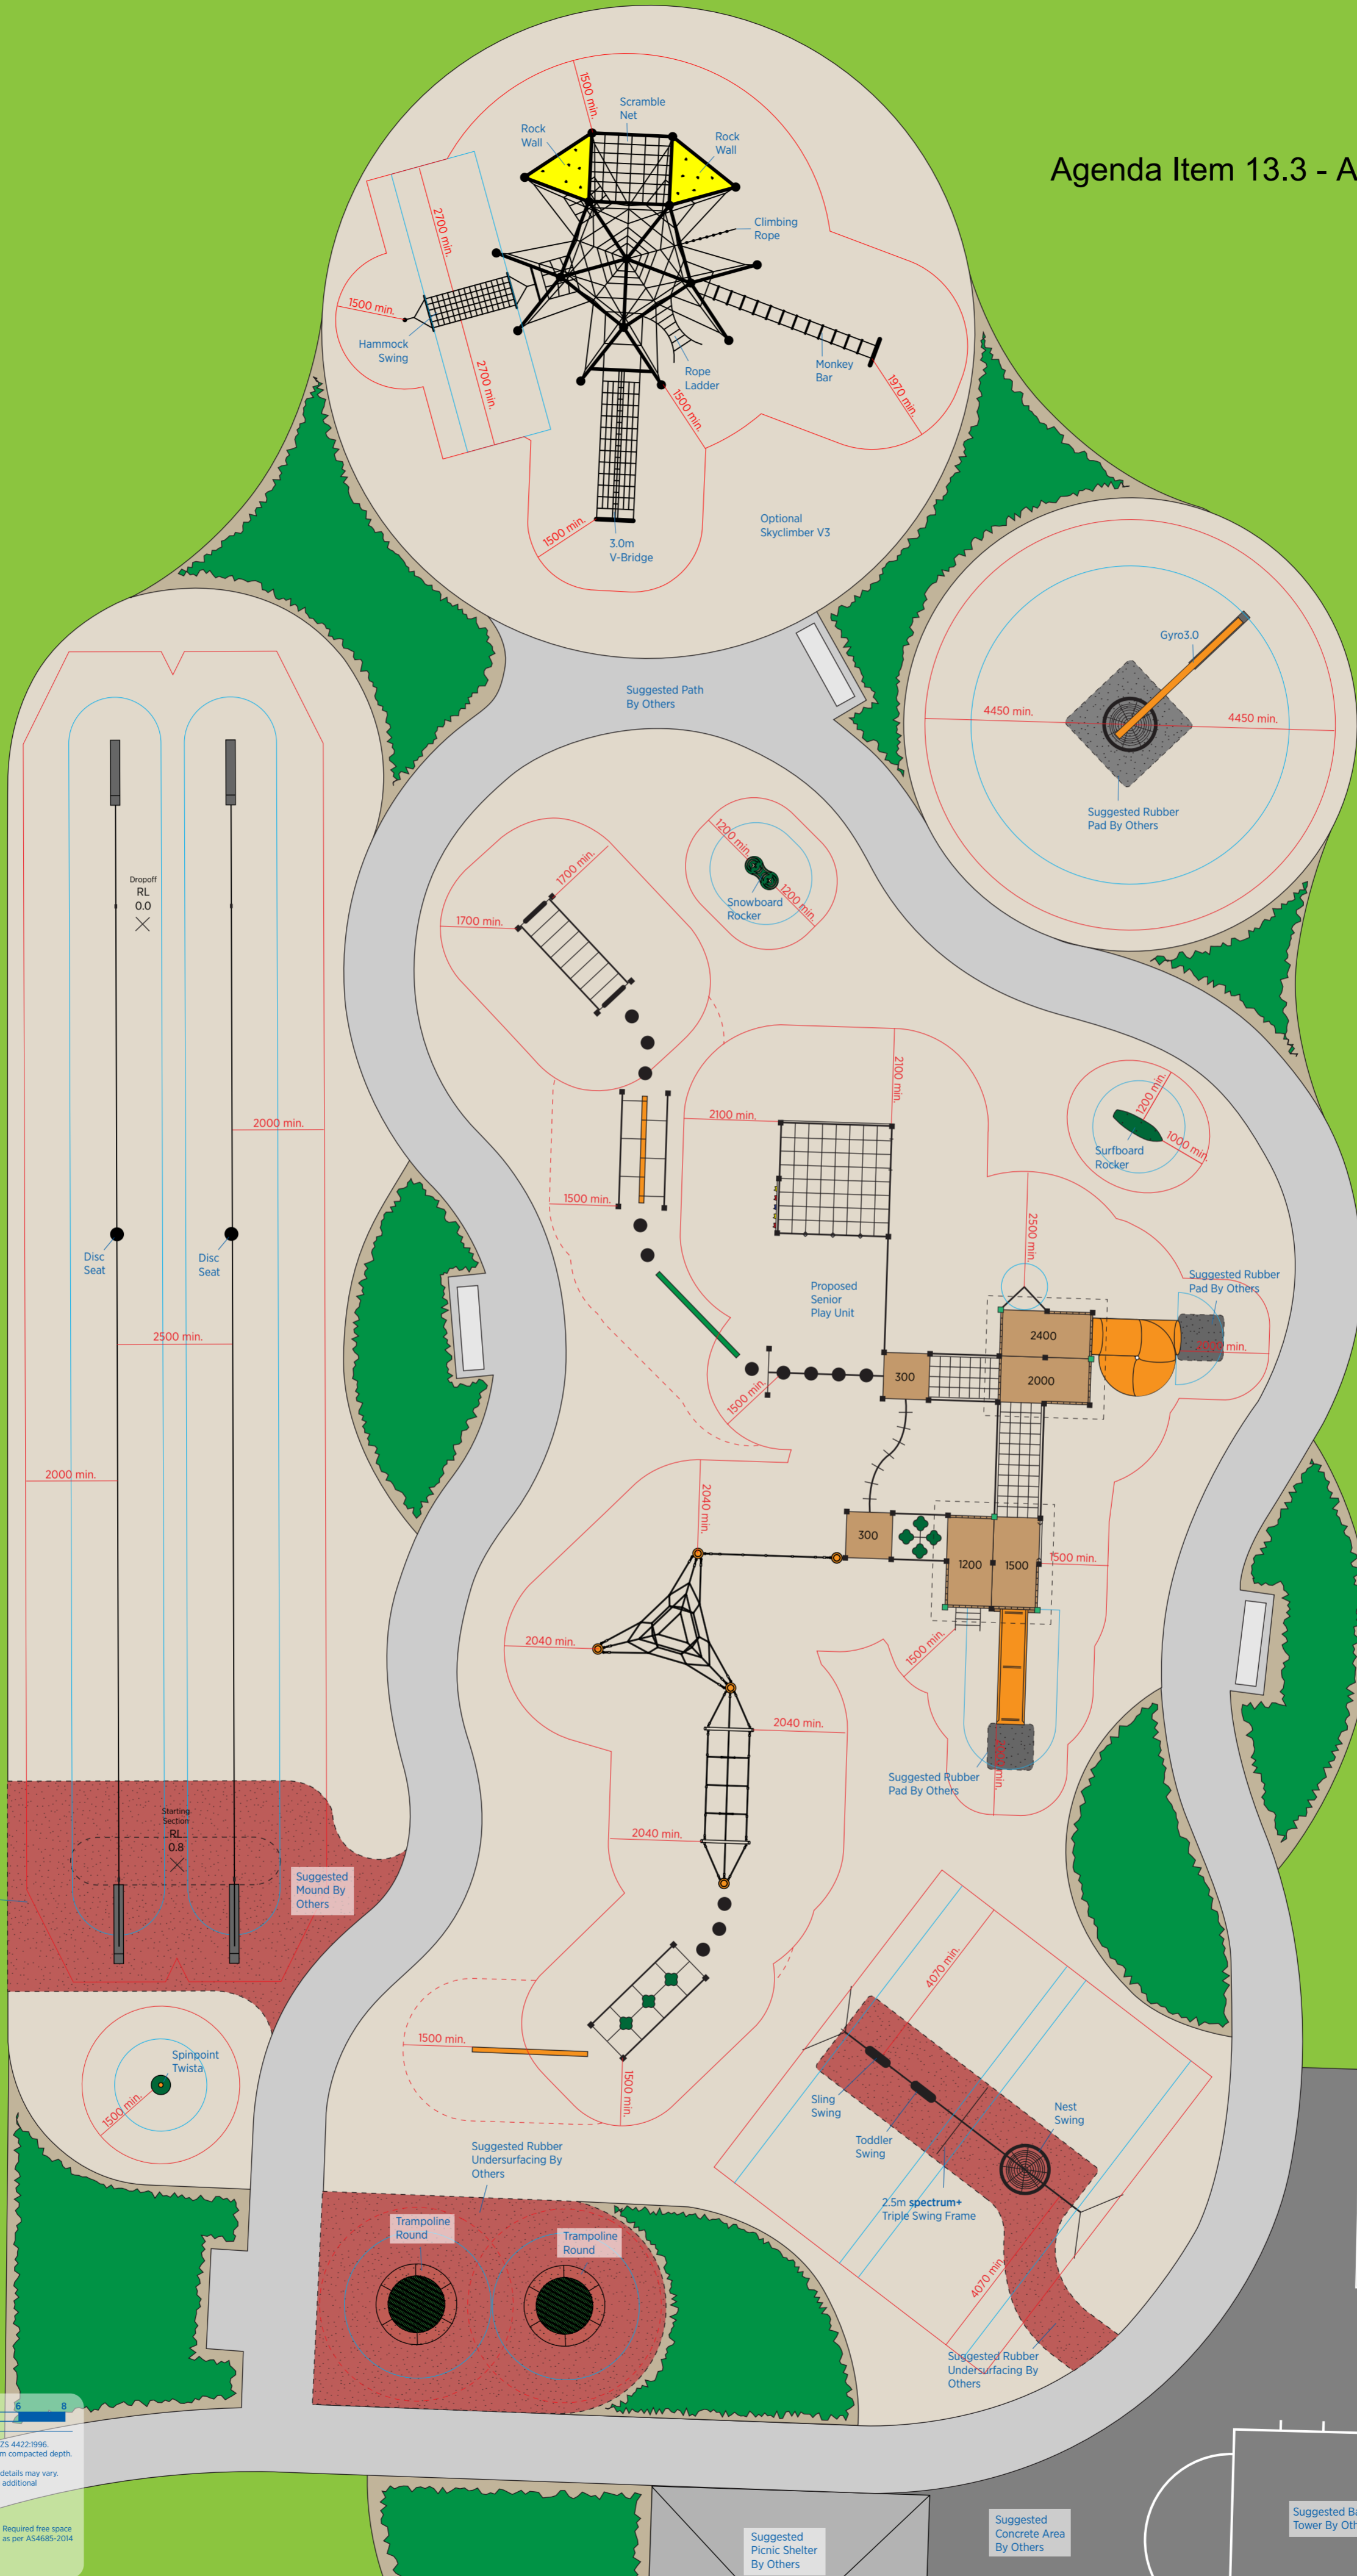

SCALE 1:200
 0 2 4 6 8

• Provide undersurfacing in accordance with AS/NZS 4422:1996. Mulch undersurfacing should be 200mm minimum compacted depth.
 • Plans and illustrations are schematic only, actual details may vary. Do not rely on dimensions. Allow 5% minimum additional clearance for site variations.
 • Zones:
 - Minimum impact areas as per AS4685-2014
 - Required free space as per AS4685-2014
 - Recommended clearance zone

Plan and Concept © Adventure Playground Pty. Ltd. 2018. 18000118